





HUTCHEON

m

CAROLINE PLACE

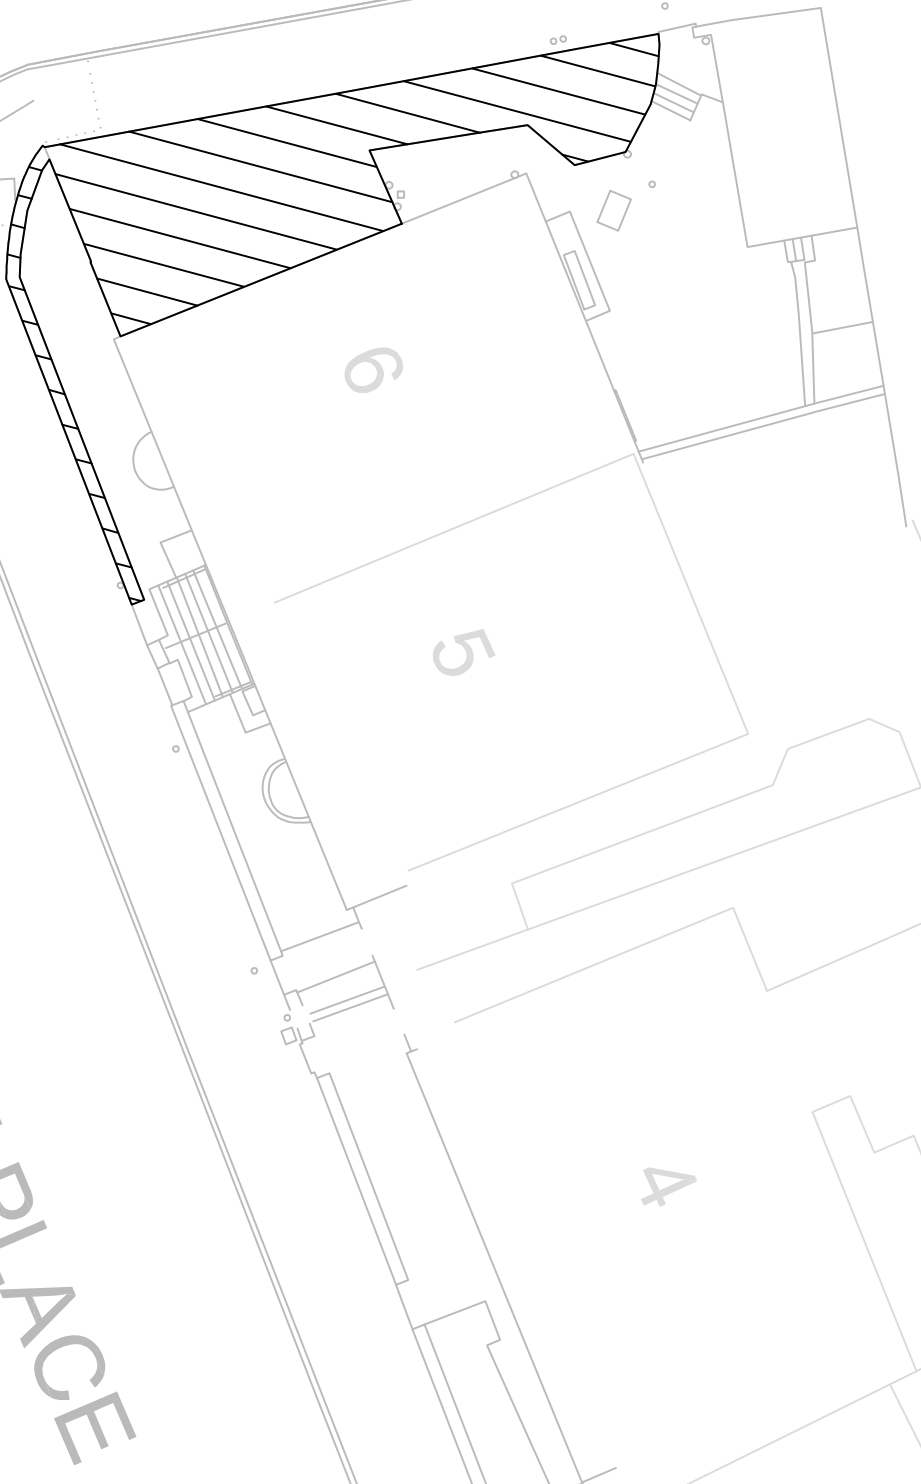

NOTE:

 - STRUCTURE TO BE DEMOLISHED

Rev.	Description

Checked (init./date)	Drawn (init./date)
----------------------	--------------------




**Capital | Resources**  
 Business Hub 4, Ground Floor North,  
 Marischal College, Broad Street, Aberdeen  
 AB10 1AB  
 Project:

BERRYDEN CORRIDOR IMPROVEMENT

Title:  
 CONSERVATION AREA CONSENT  
 No. 6 CAROLINE PLACE  
 STRUCTURES TO BE DEMOLISHED



Drawn	Date	Checked	Date
W.F.	13.03.20	M.M.	13.03.20
Scale @ A4			
1:200			
Drawing No.			
1/R/D5121/P/063			

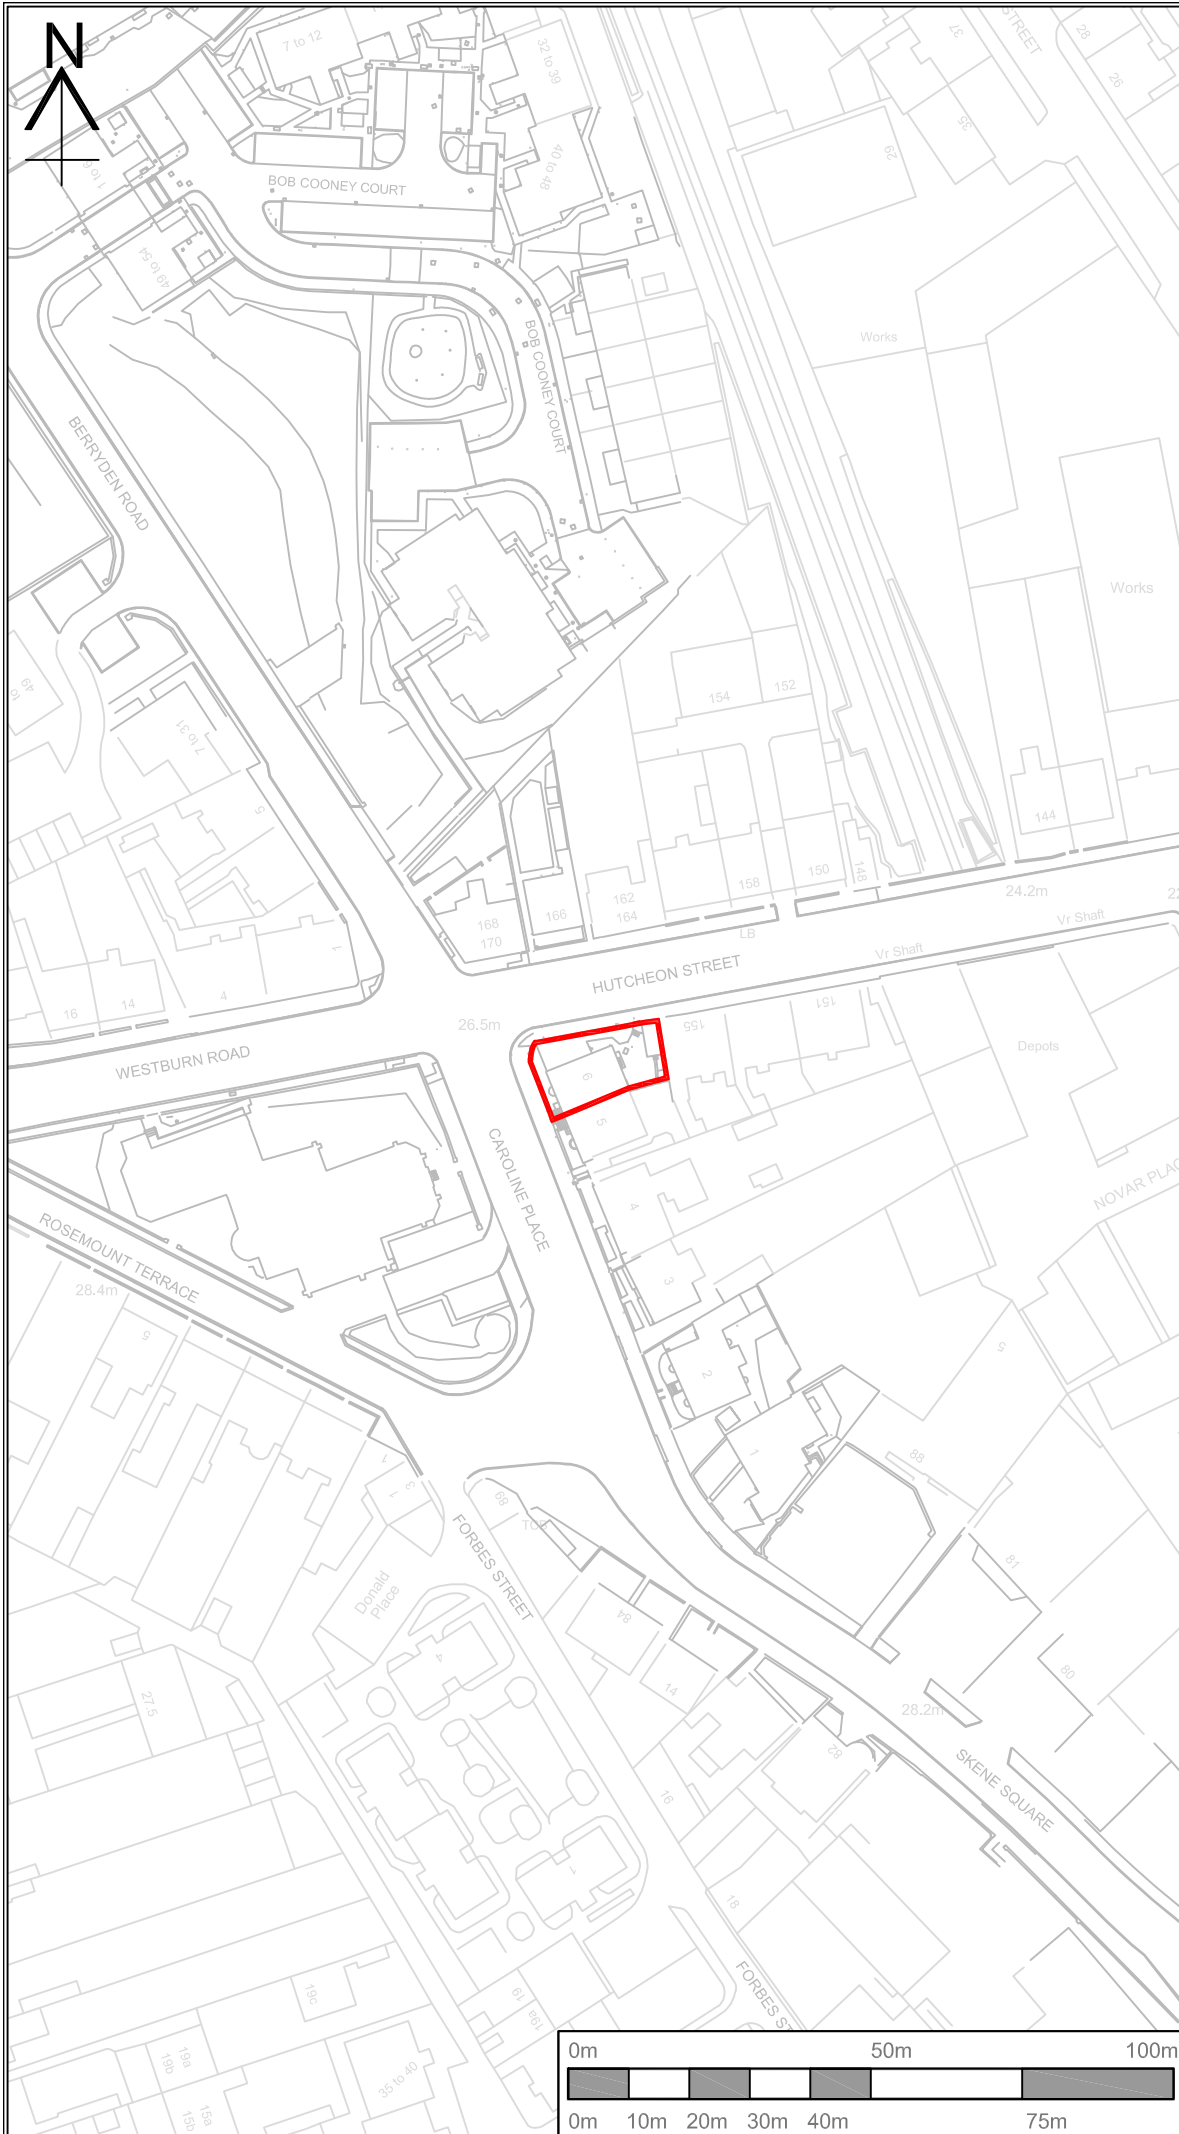

NOTE:

Rev.	Description
A	Blue boundary removed.

Checked (init./date) M.M 17.03.20	Drawn (init./date) W.F. 17.03.20
--------------------------------------	-------------------------------------




**Capital | Resources**  
 Business Hub 4, Ground Floor North,  
 Marischal College, Broad Street, Aberdeen  
 AB10 1AB  
 Project:



BERRYDEN CORRIDOR IMPROVEMENT

Title:  
 CONSERVATION AREA CONSENT  
 No. 6 CAROLINE PLACE  
 LOCATION PLAN

Drawn W.F.	Date 13.03.20	Checked M.M.	Date 13.03.20
---------------	------------------	-----------------	------------------

Scale @ A4  
 1:1250  
 Drawing No.  
 1/R/D5121/P/064-A

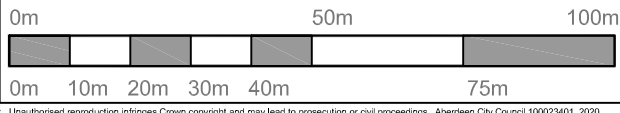

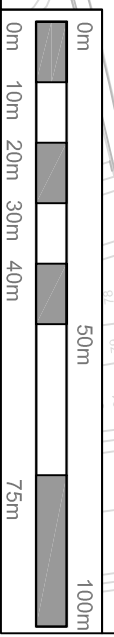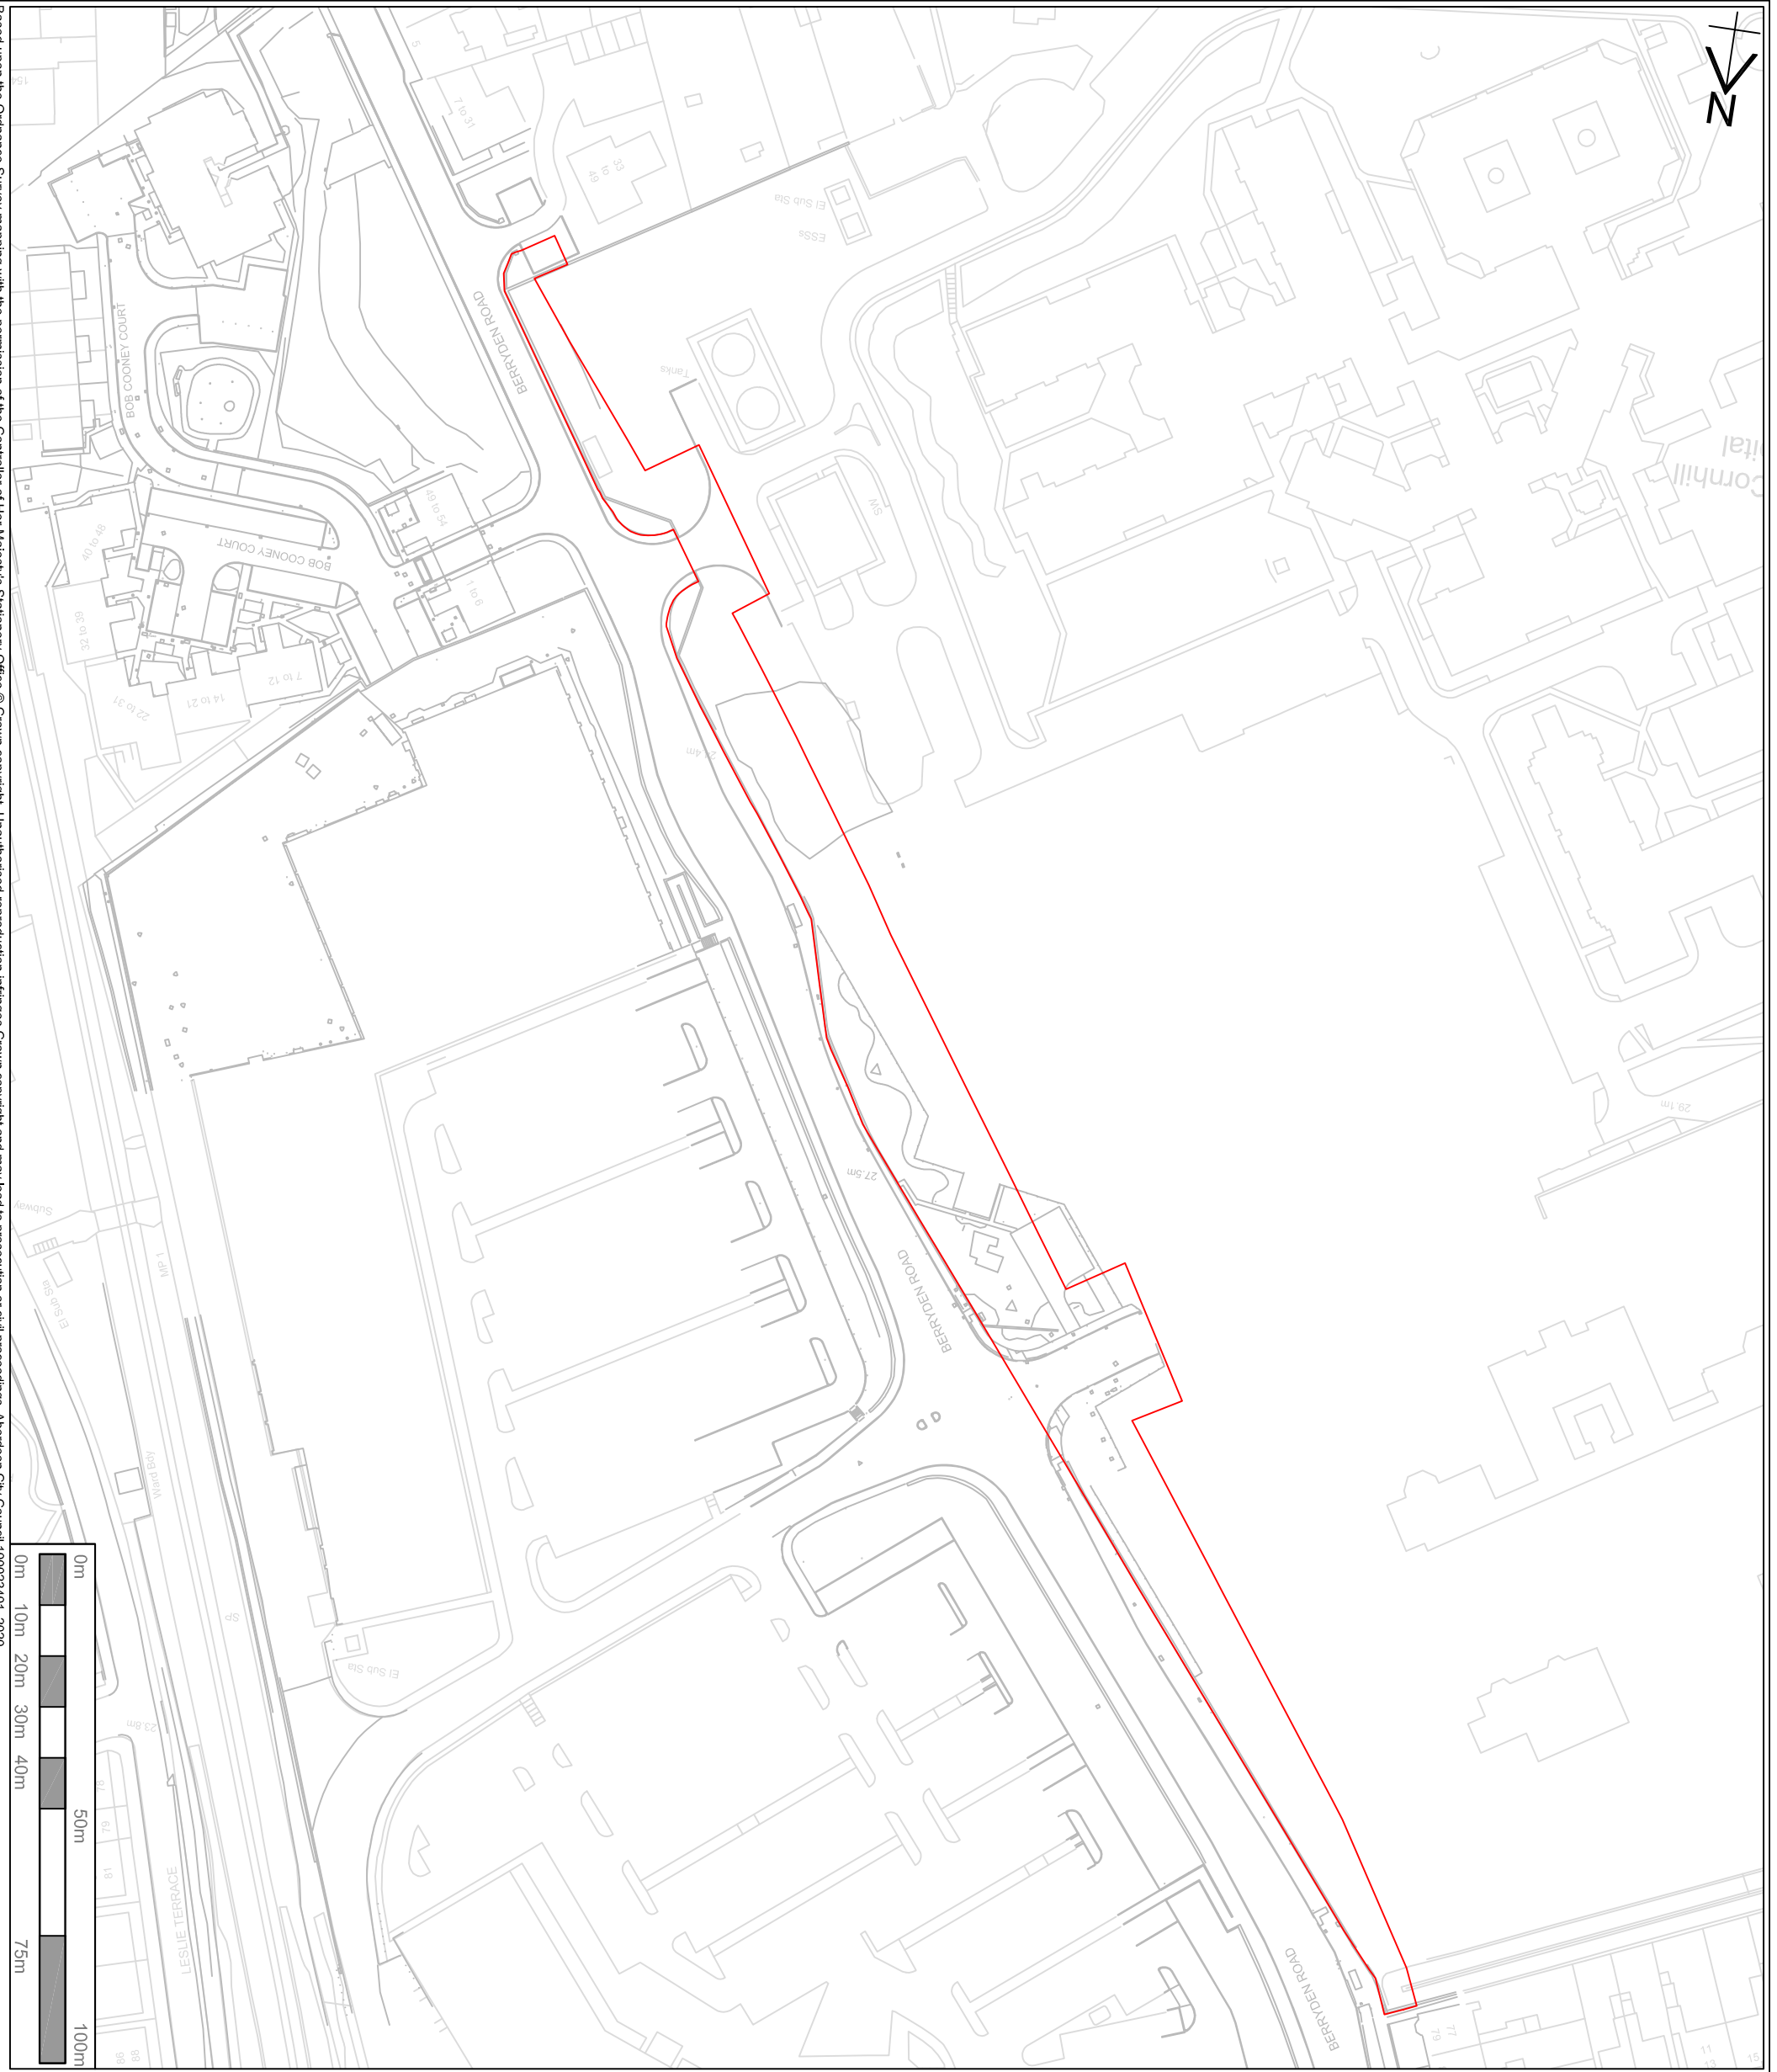

**NOTE:**


Rev.	Description:	Drawn (init,date)
	Checked (init,date)	

**Capital | Resources**  
**ABERDEEN CITY COUNCIL**  
 Business Hub 4, Ground Floor North,  
 Marischal College, Broad Street, Aberdeen  
 AB10 1AB

**Project:**  
 BERRYDEN CORRIDOR IMPROVEMENT

**Title:**  
 CONSERVATION AREA CONSENT  
 7-31 & 33-49 BERRYDEN ROAD,  
 ROYAL CORNHILL HOSPITAL AND  
 WESTBURN GARDENS  
 LOCATION PLAN

Drawn	Date	Checked	Date
W.F.	13.03.20	M.M.	13.03.20
Scale @ A3	1:1250		
Drawing No.	1/R/D5121/P/065		

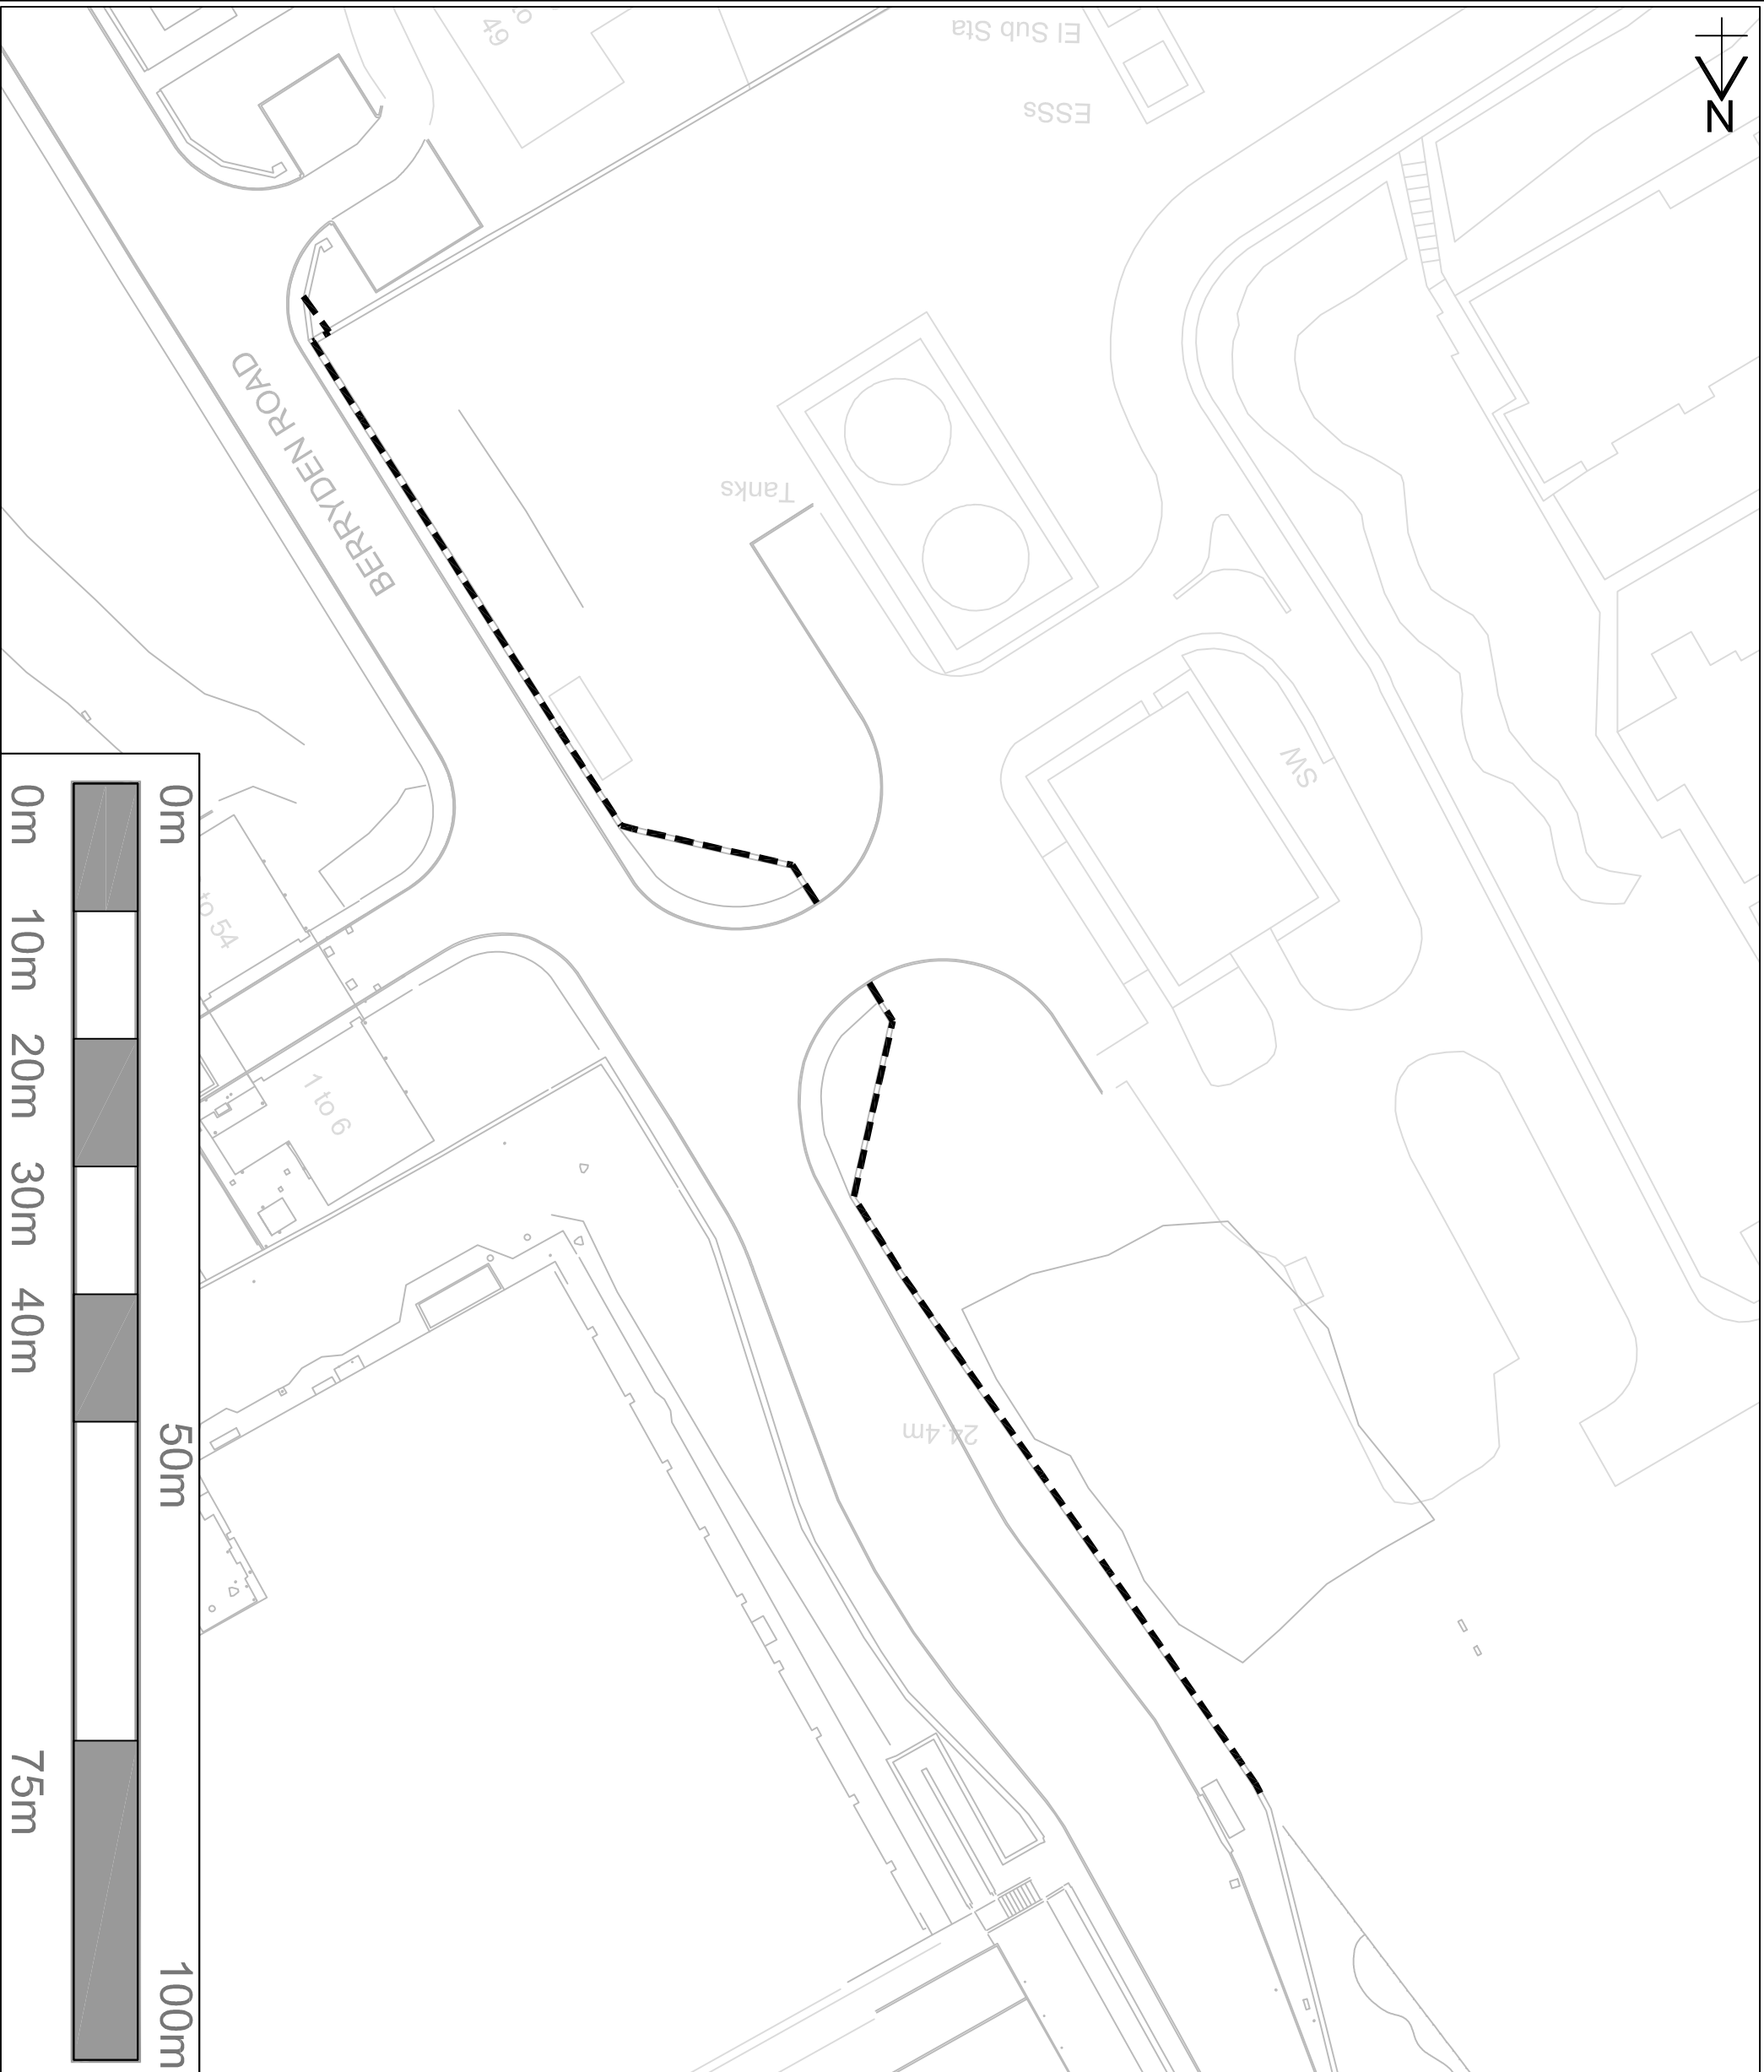

**NOTE:**  
 - - - - - WALLS TO BE  
 RELOCATED

Rev.	Description:	Checked (init./date)	Drawn (init./date)

**Capital | Resources**  
**ABERDEEN**  
 CITY COUNCIL



Business Hub 4, Ground Floor North,  
 Marischal College, Broad Street, Aberdeen  
 AB10 1AB


Project:  
 BERRYDEN CORRIDOR IMPROVEMENT

Title:  
 CONSERVATION AREA CONSENT  
 ROYAL CORNHILL HOSPITAL  
 STRUCTURE TO BE DEMOLISHED

Drawn	Date	Checked	Date
W.F.	13.03.20	M.M.	13.03.20

Scale @ A3  
 1:500  
 Drawing No.  
 1/R/D5121/P/066



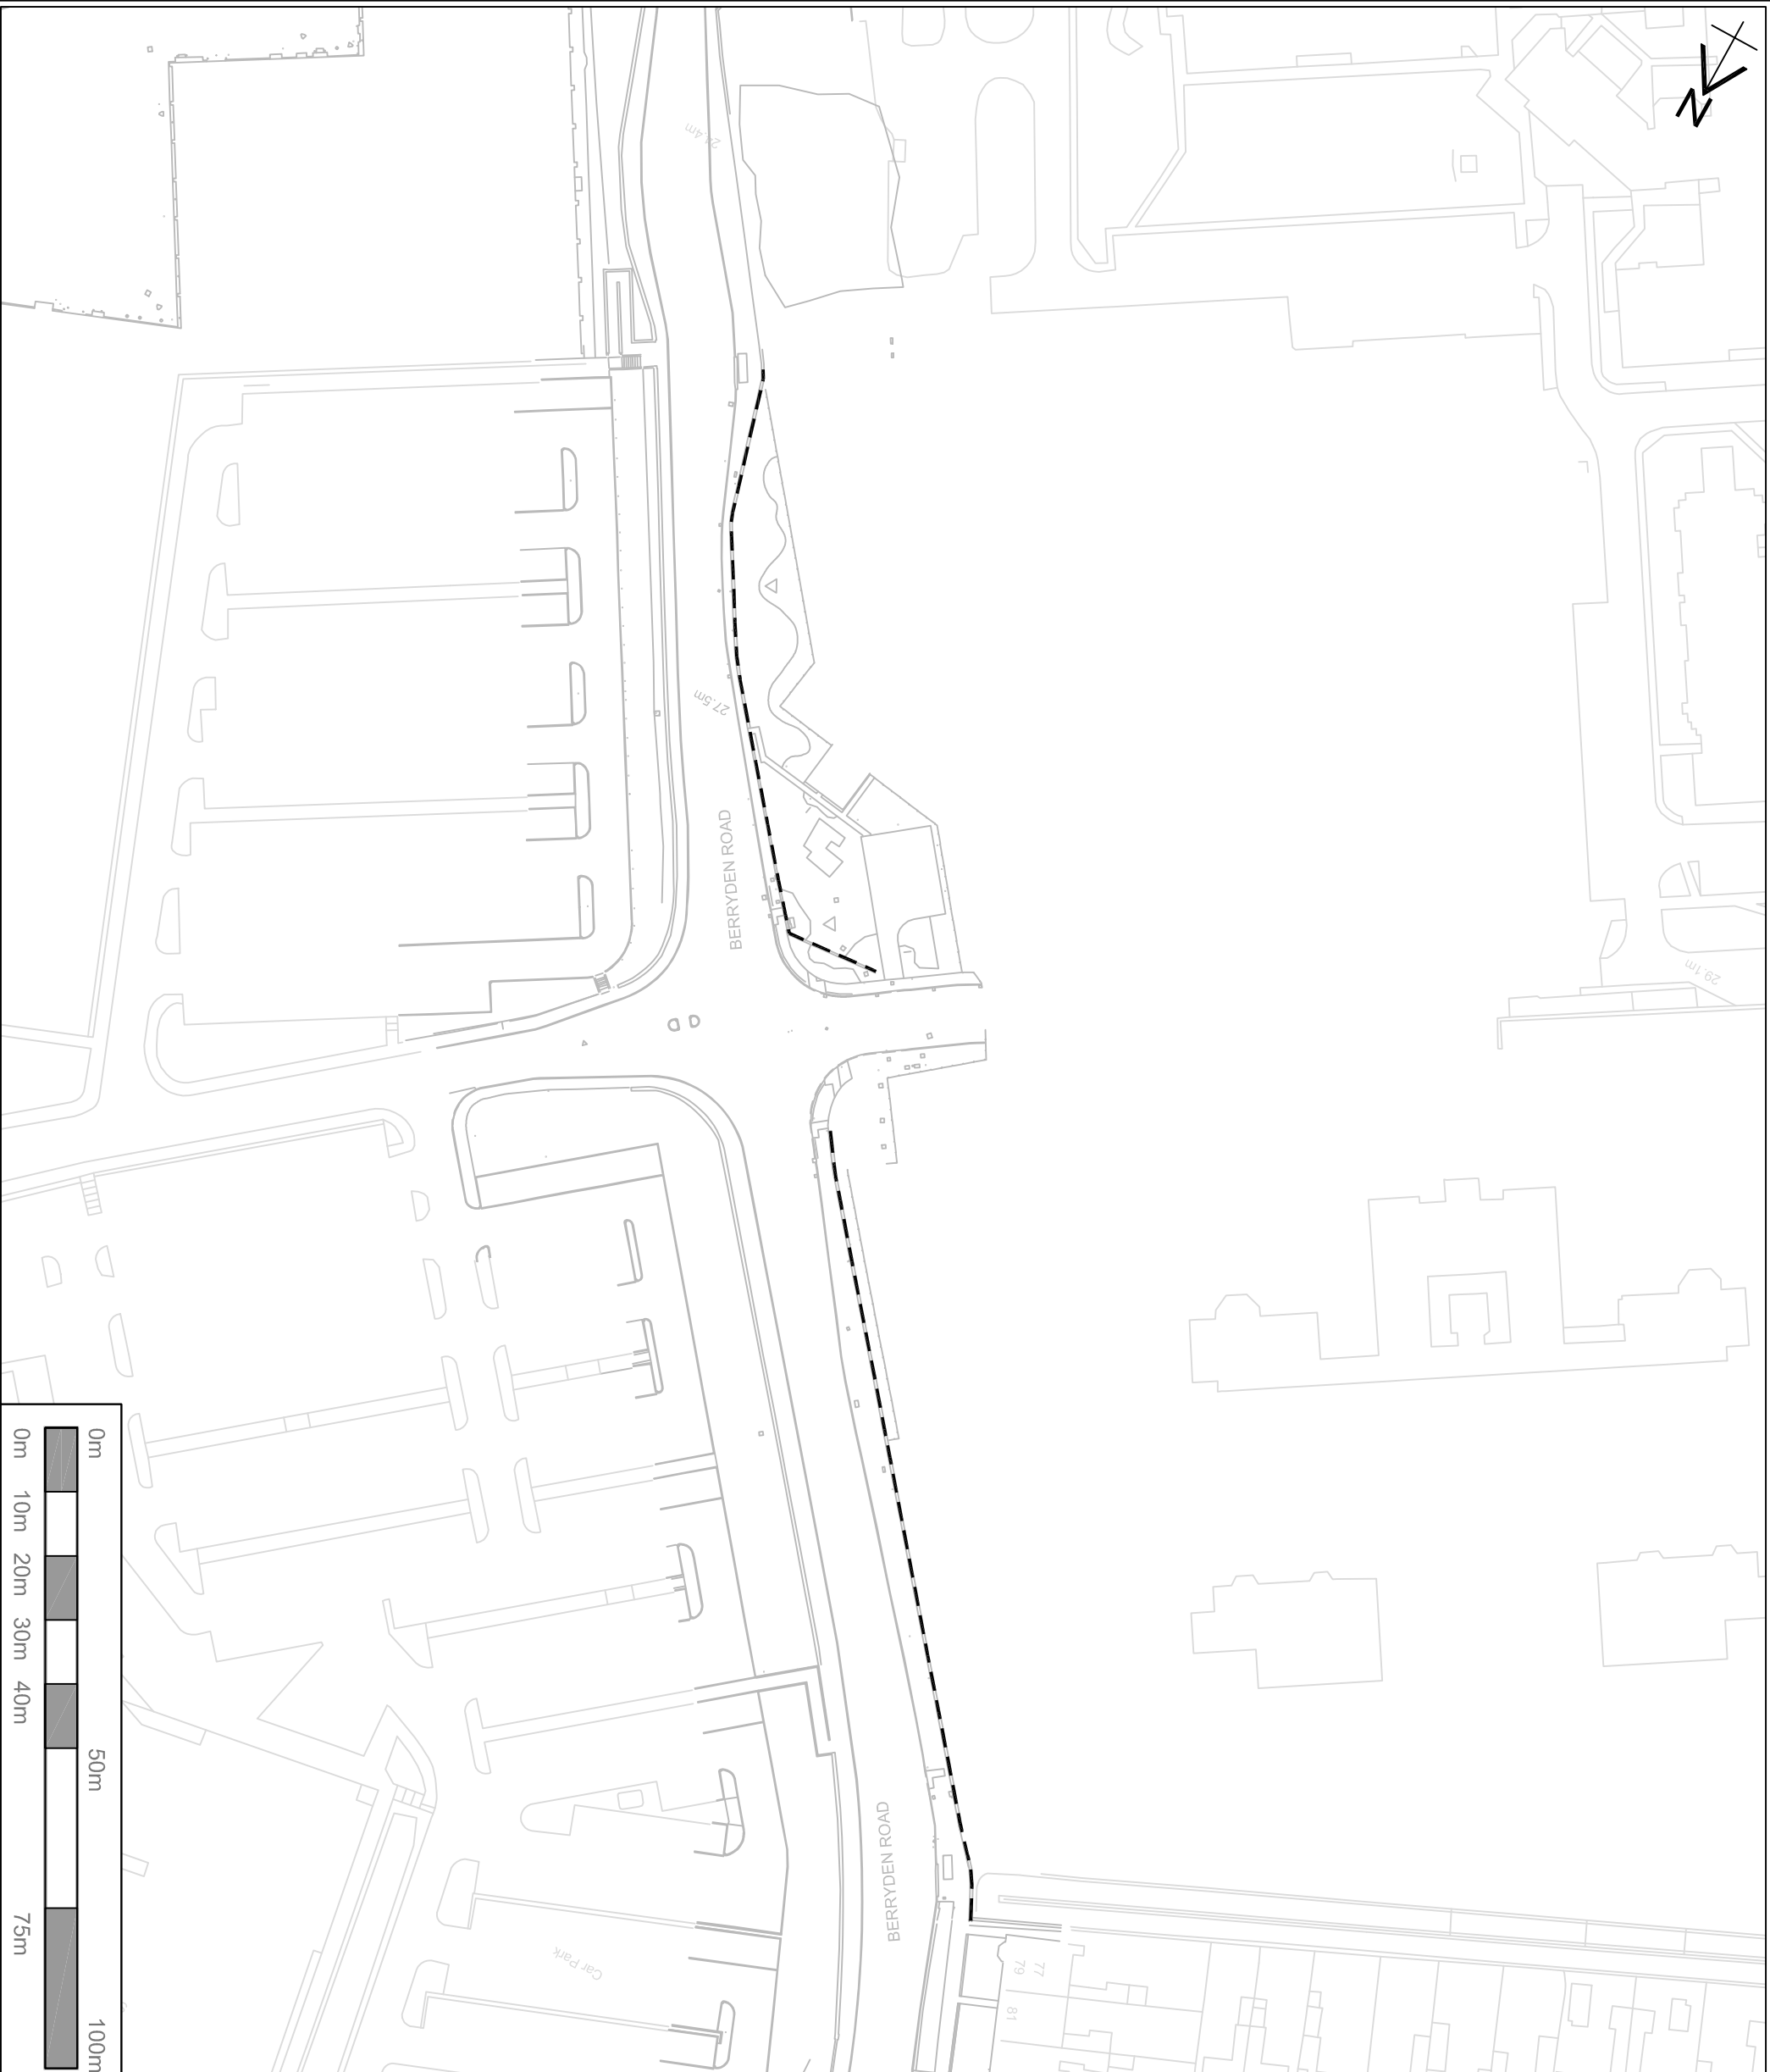

**NOTE:**  
- - - - - WALLS TO BE RELOCATED


Rev.	Description.	Checked (init./date)	Drawn (init./date)

**Capital | Resources**  
**ABERDEEN CITY COUNCIL**  
 Business Hub 4, Ground Floor North,  
 Marischal College, Broad Street, Aberdeen  
 AB10 1AB


Project:  
 BERRYDEN CORRIDOR IMPROVEMENT

Title:  
 CONSERVATION AREA CONSENT  
 WESTBURN GARDENS  
 STRUCTURE TO BE DEMOLISHED


Drawn	Date	Checked	Date
W.F.	13.03.20	M.M.	13.03.20
Scale @ A3			
1:1000			
Drawing No.			
1/R/D5121/P/067			

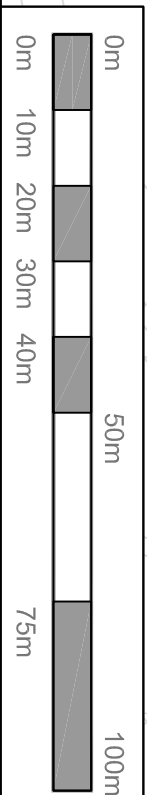


NOTE:

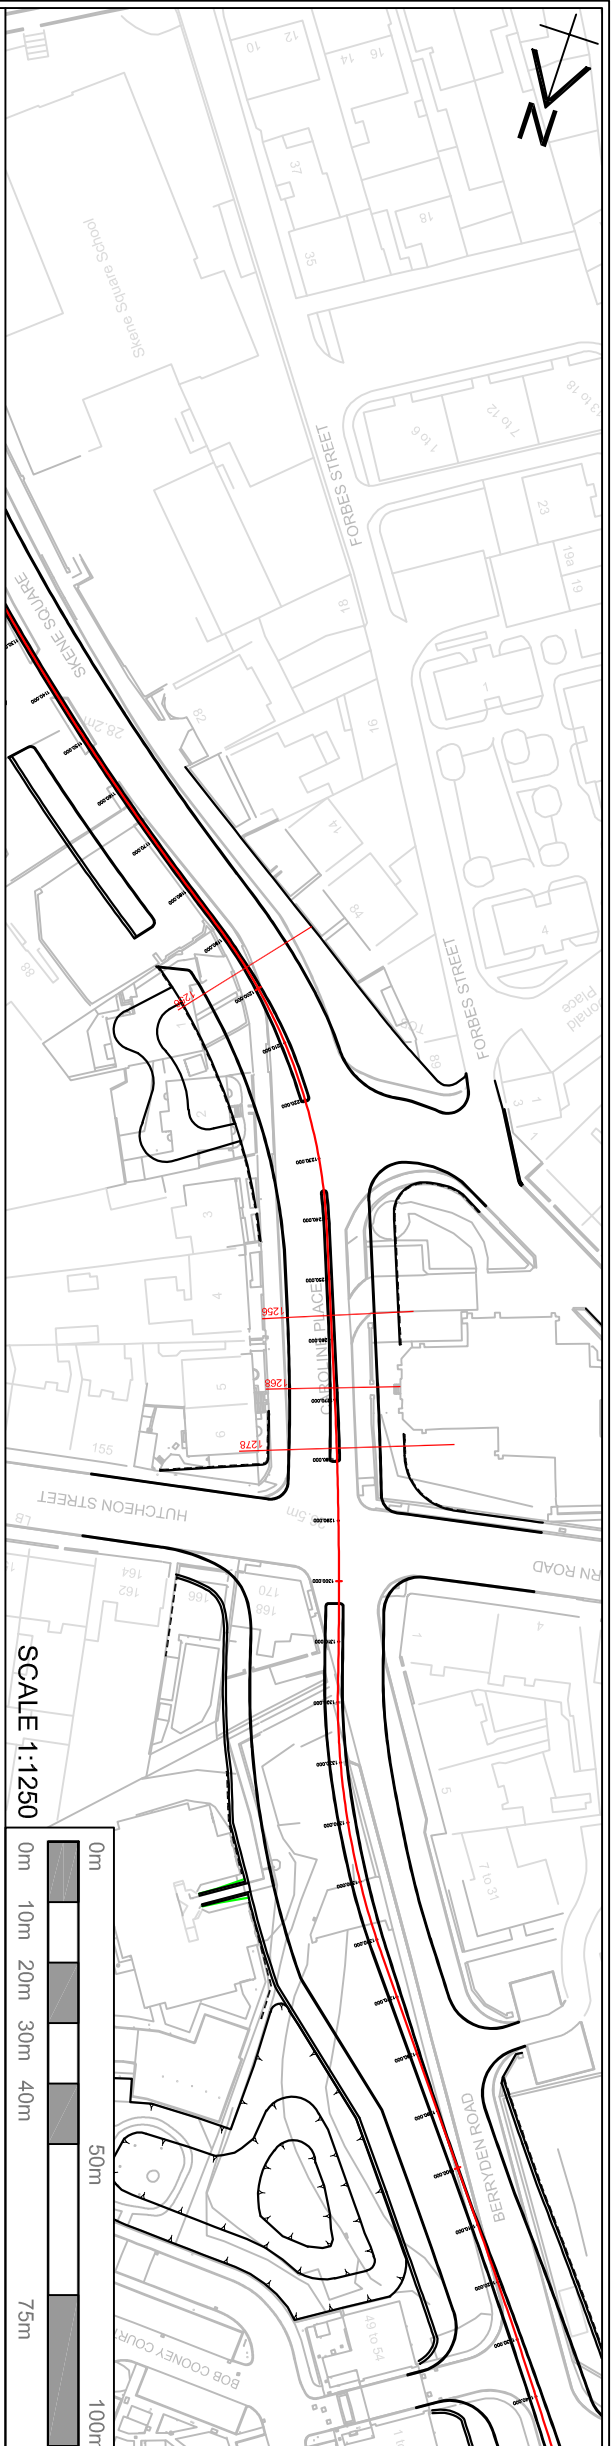


Level Datum = 26.000

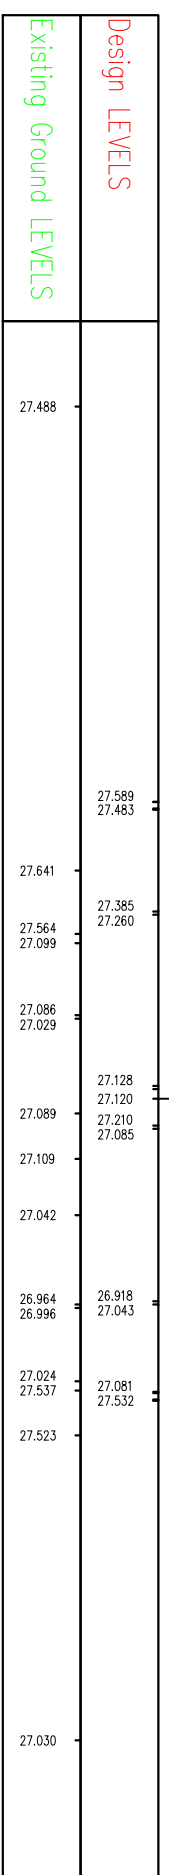


Level Datum = 27.000

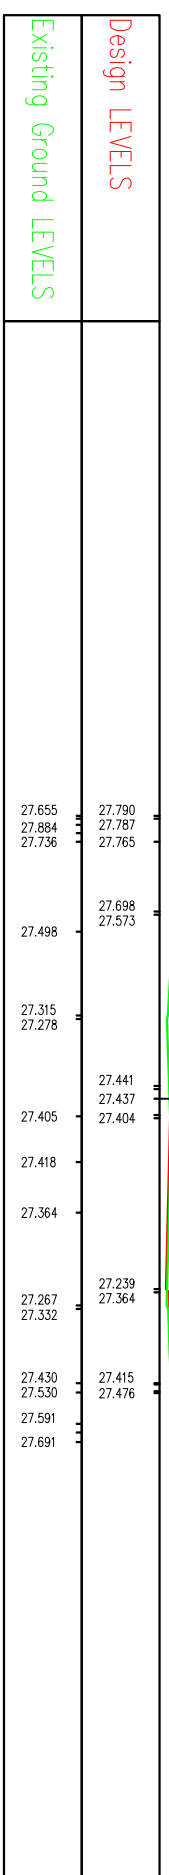

Level Datum = 27.000

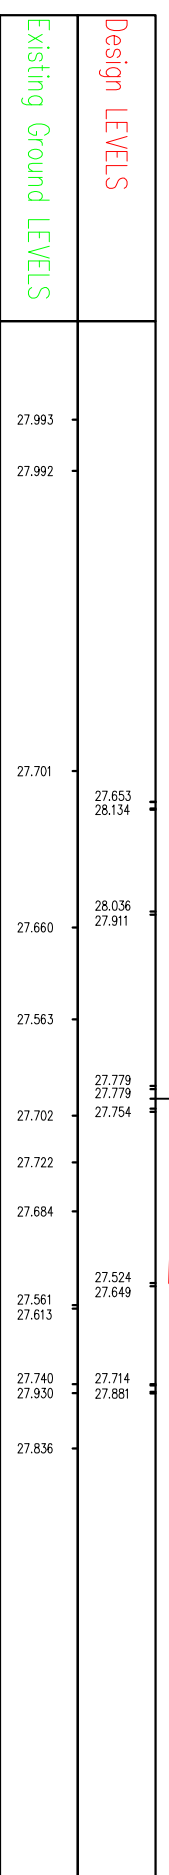

Level Datum = 27.000

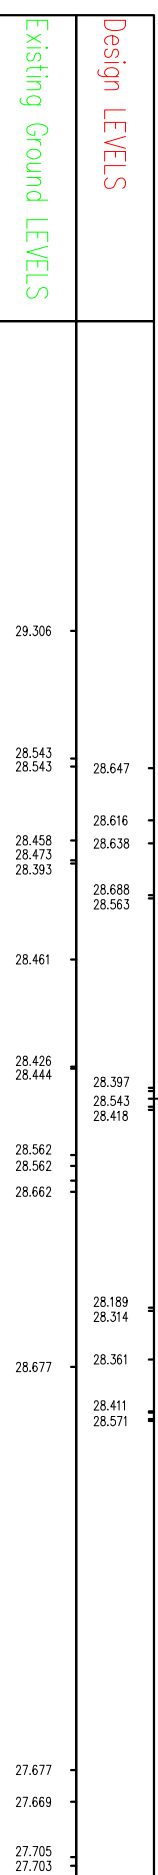

Chainage = 1196.000

NOT TO SCALE

Based upon the Ordnance Survey mapping with the permission of the Controller of Her Majesty's Stationery Office © Crown copyright. Unauthorised reproduction infringes Crown copyright and may lead to prosecution or civil proceedings. Aberdeen City Council 100023401, 2020

Rev.	Description:	Drawn (init./date)

Checked (init./date)	
----------------------	--



**Capital | Resources**  
**ABERDEEN**  
**CITY COUNCIL**  
 Business Hub 4, Ground Floor North,  
 Marischal College, Broad Street, Aberdeen  
 AB10 1AB

Project: **BERRYDEN CORRIDOR IMPROVEMENT**

Title: **CAROLINE PLACE SECTION DETAILS**



Drawn	Date	Checked	Date
W.F.	13.03.20	M.M.	13.03.20

Scale @ A3  
 AS SHOWN  
 Drawing No. 1/R/D5121/P/068







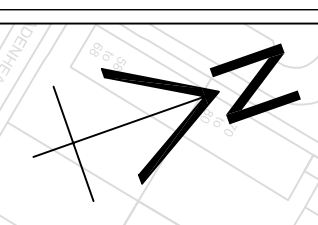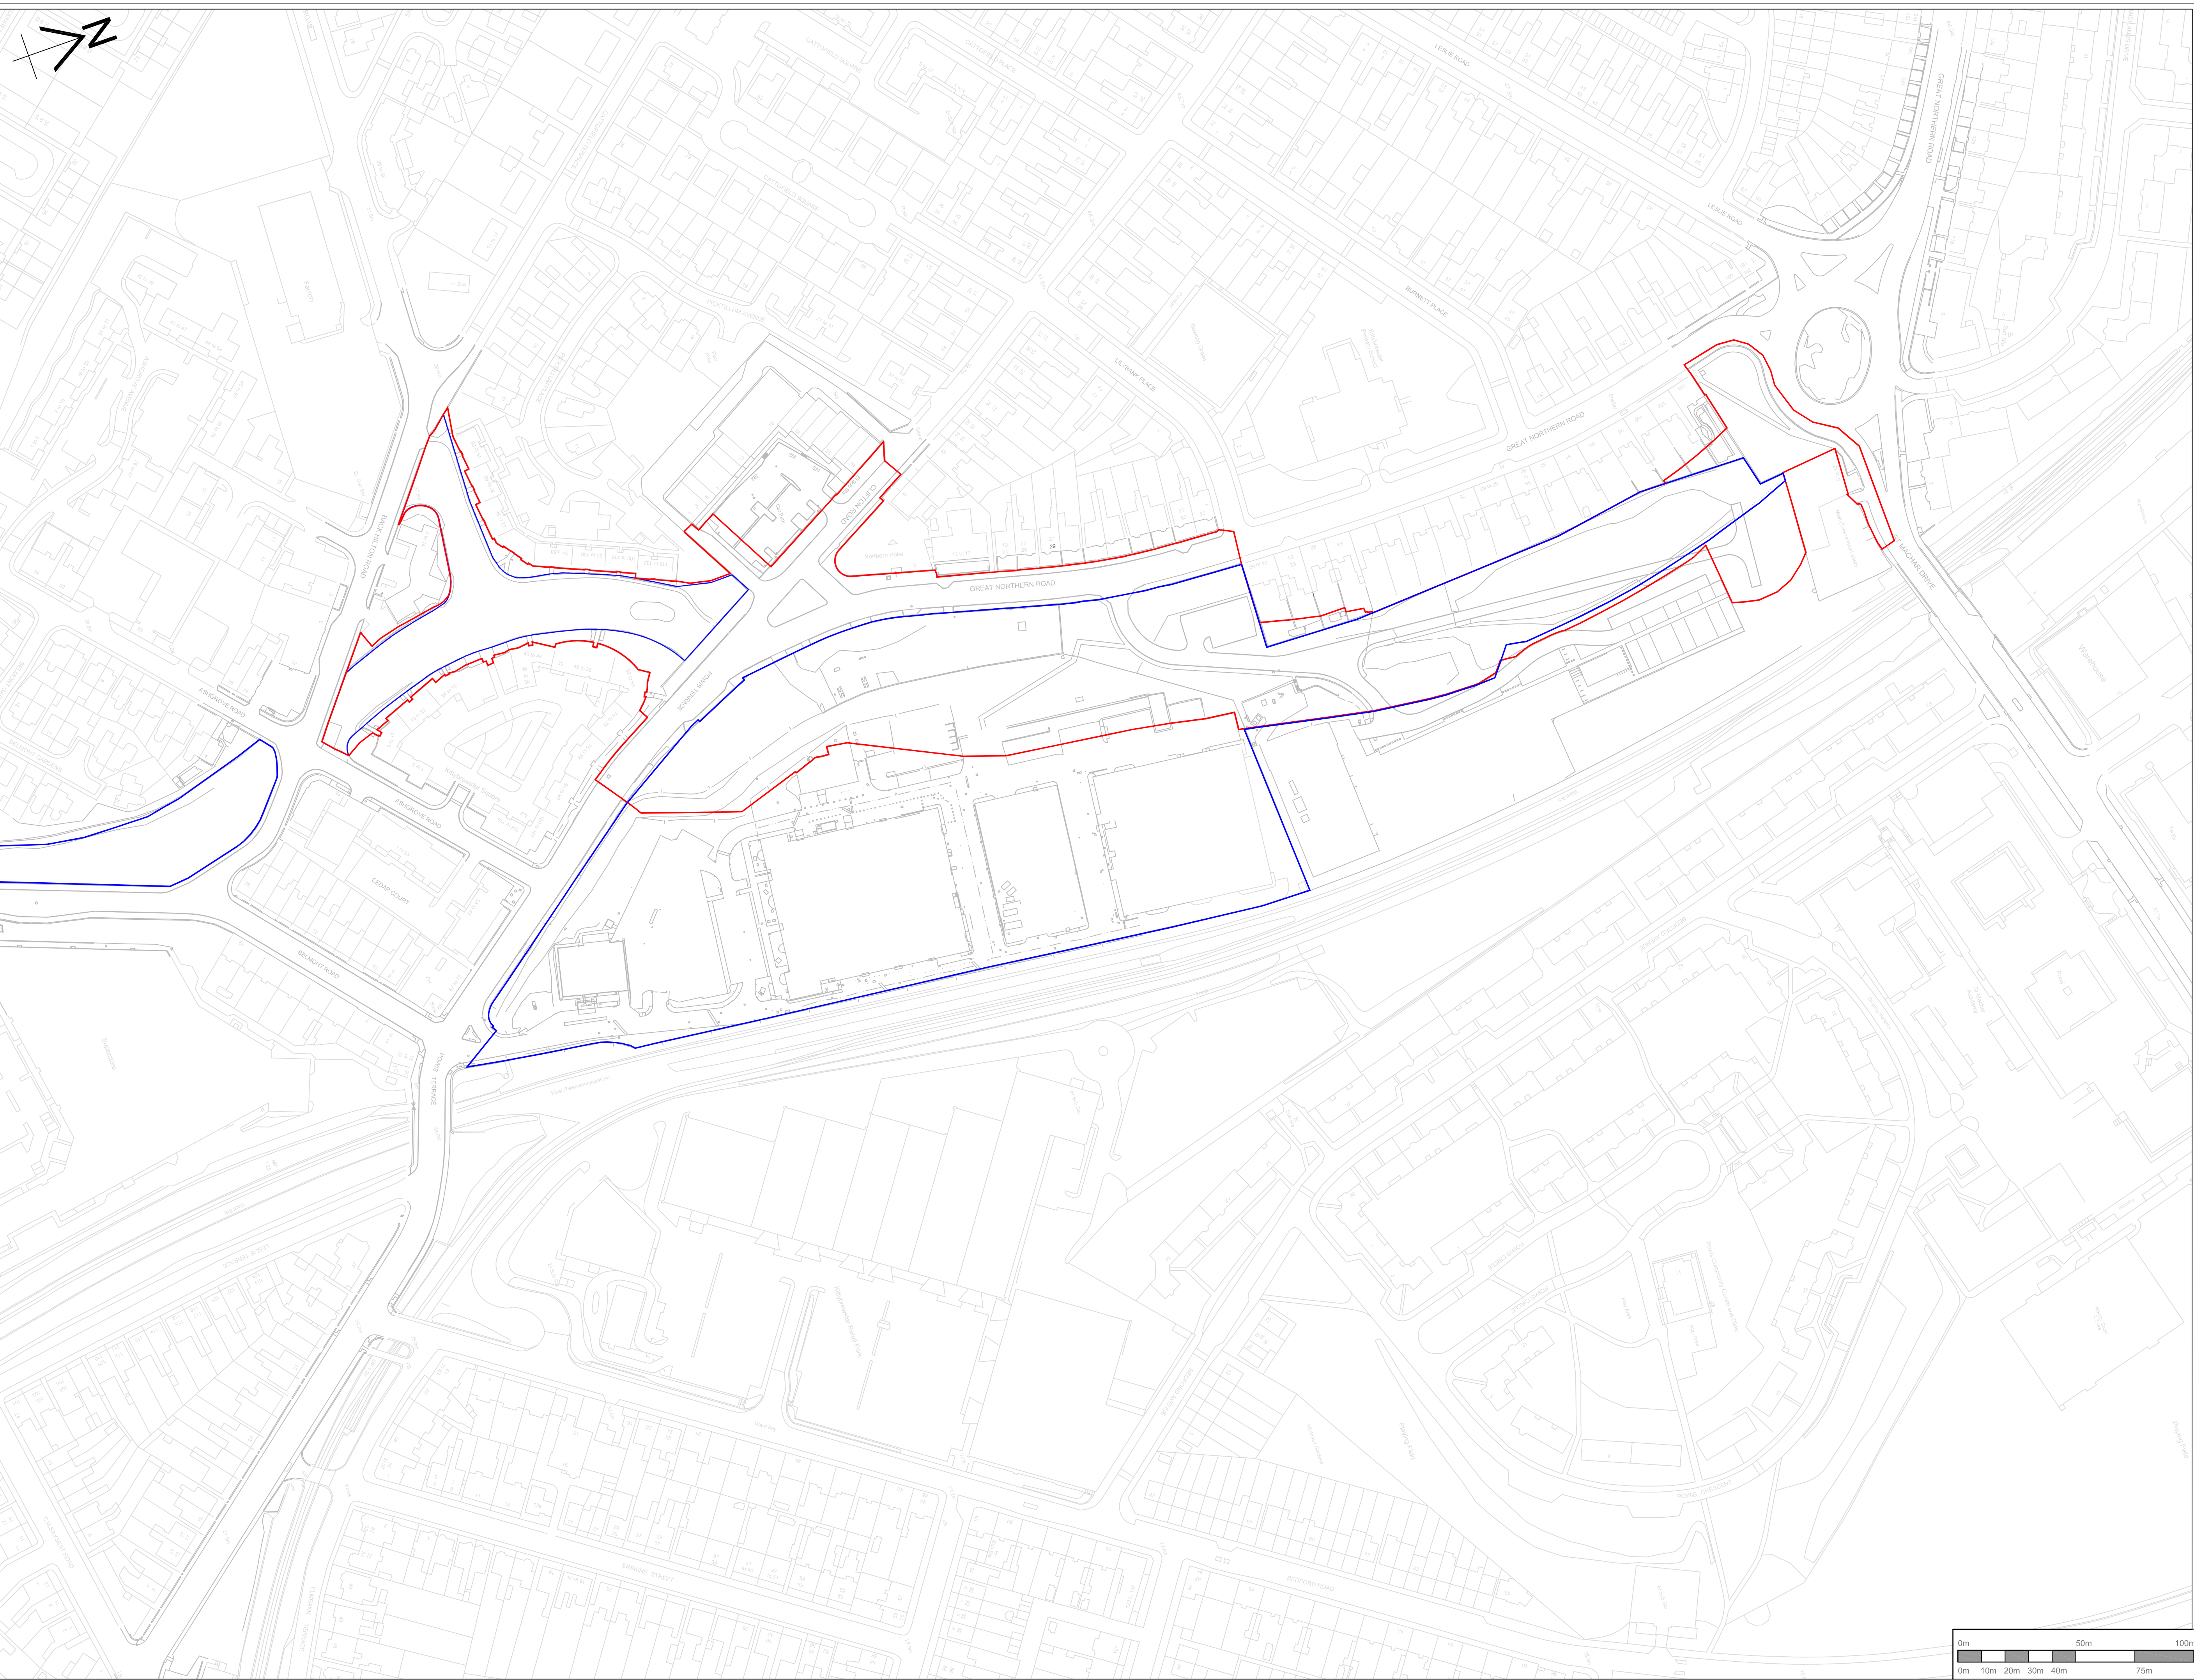

NOTE:

Rev.	Description
Checked (incl. date)	Drawn (incl. date)




Capital | Resources  
 Business Hub 4, Ground Floor North,  
 Marischal College, Broad Street, Aberdeen  
 AB10 1AB  
 Project:

BERRYDEN CORRIDOR IMPROVEMENT


Title:  
 BERRYDEN CORRIDOR  
 LOCATION PLAN


0m	50m	100m	Drawn	Date	Checked	Date
0m 10m 20m 30m 40m 75m			W.F.	12.03.20	M.M.	13.03.20
			Scale @ A1			
			1:1250			
			Drawing No.			
			1/R/D5121/P070			



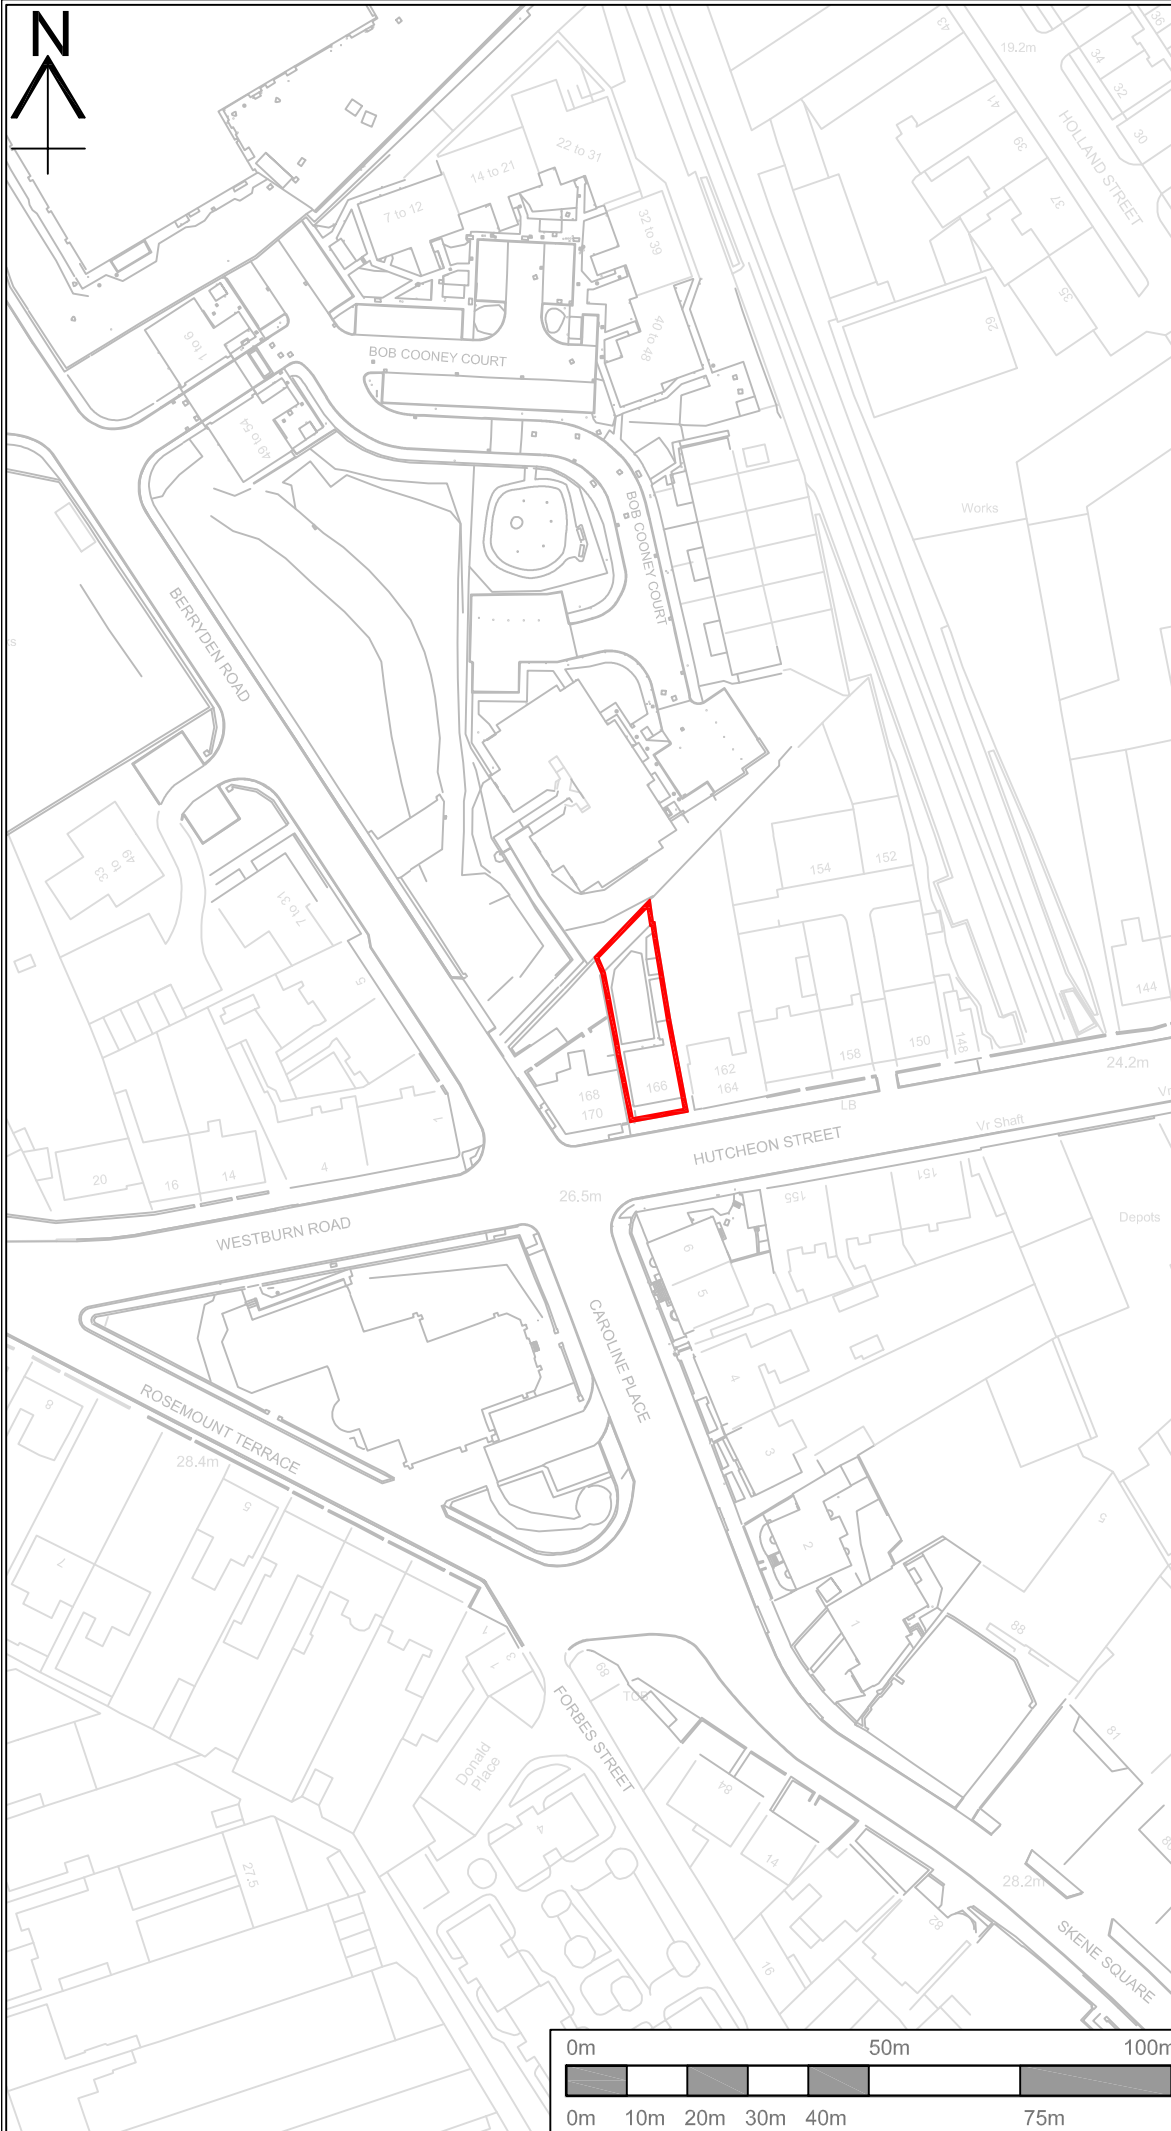

**NOTE:**

Rev. A	Description: Blue boundary removed.		
Checked (init./date) M.M 17.03.20	Drawn (init./date) W.F. 17.03.20		
 <b>ABERDEEN CITY COUNCIL</b>			
<b>Capital   Resources</b> Business Hub 4, Ground Floor North, Marischal College, Broad Street, Aberdeen AB10 1AB Project:			
<b>BERRYDEN CORRIDOR IMPROVEMENT</b>			
Title:  No. 166 HUTCHEON STREET LOCATION PLAN			
Drawn W.F.	Date 16/03/20	Checked M.M.	Date 16/03/20
Scale @ A4 1:1250		Drawing No. 1/R/D5121/P/071-A	

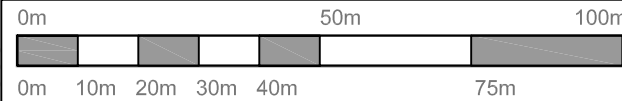

Based upon the Ordnance Survey mapping with the permission of the Controller of her Majesty's Stationery Office © Crown copyright. Unauthorised reproduction infringes Crown copyright and may lead to prosecution or civil proceedings. Aberdeen City Council 100023401, 2020.



**NOTE:**

Rev.	Description
A	Blue boundary removed.

Checked (init./date)	Drawn (init./date)
M.M. 17.03.20	W.F. 17.03.20




**Capital | Resources**  
 Business Hub 4, Ground Floor North,  
 Marischal College, Broad Street, Aberdeen  
**AB10 1AB**  
 Project.

**BERRYDEN CORRIDOR IMPROVEMENT**

Title.  
**No. 168/170 HUTCHEON STREET  
 LOCATION PLAN**

Drawn	Date	Checked	Date
W.F.	16/03/20	M.M.	16/03/20

Scale @ A4  
 1:1250  
 Drawing No.  
 1/R/D5121/P/072-A

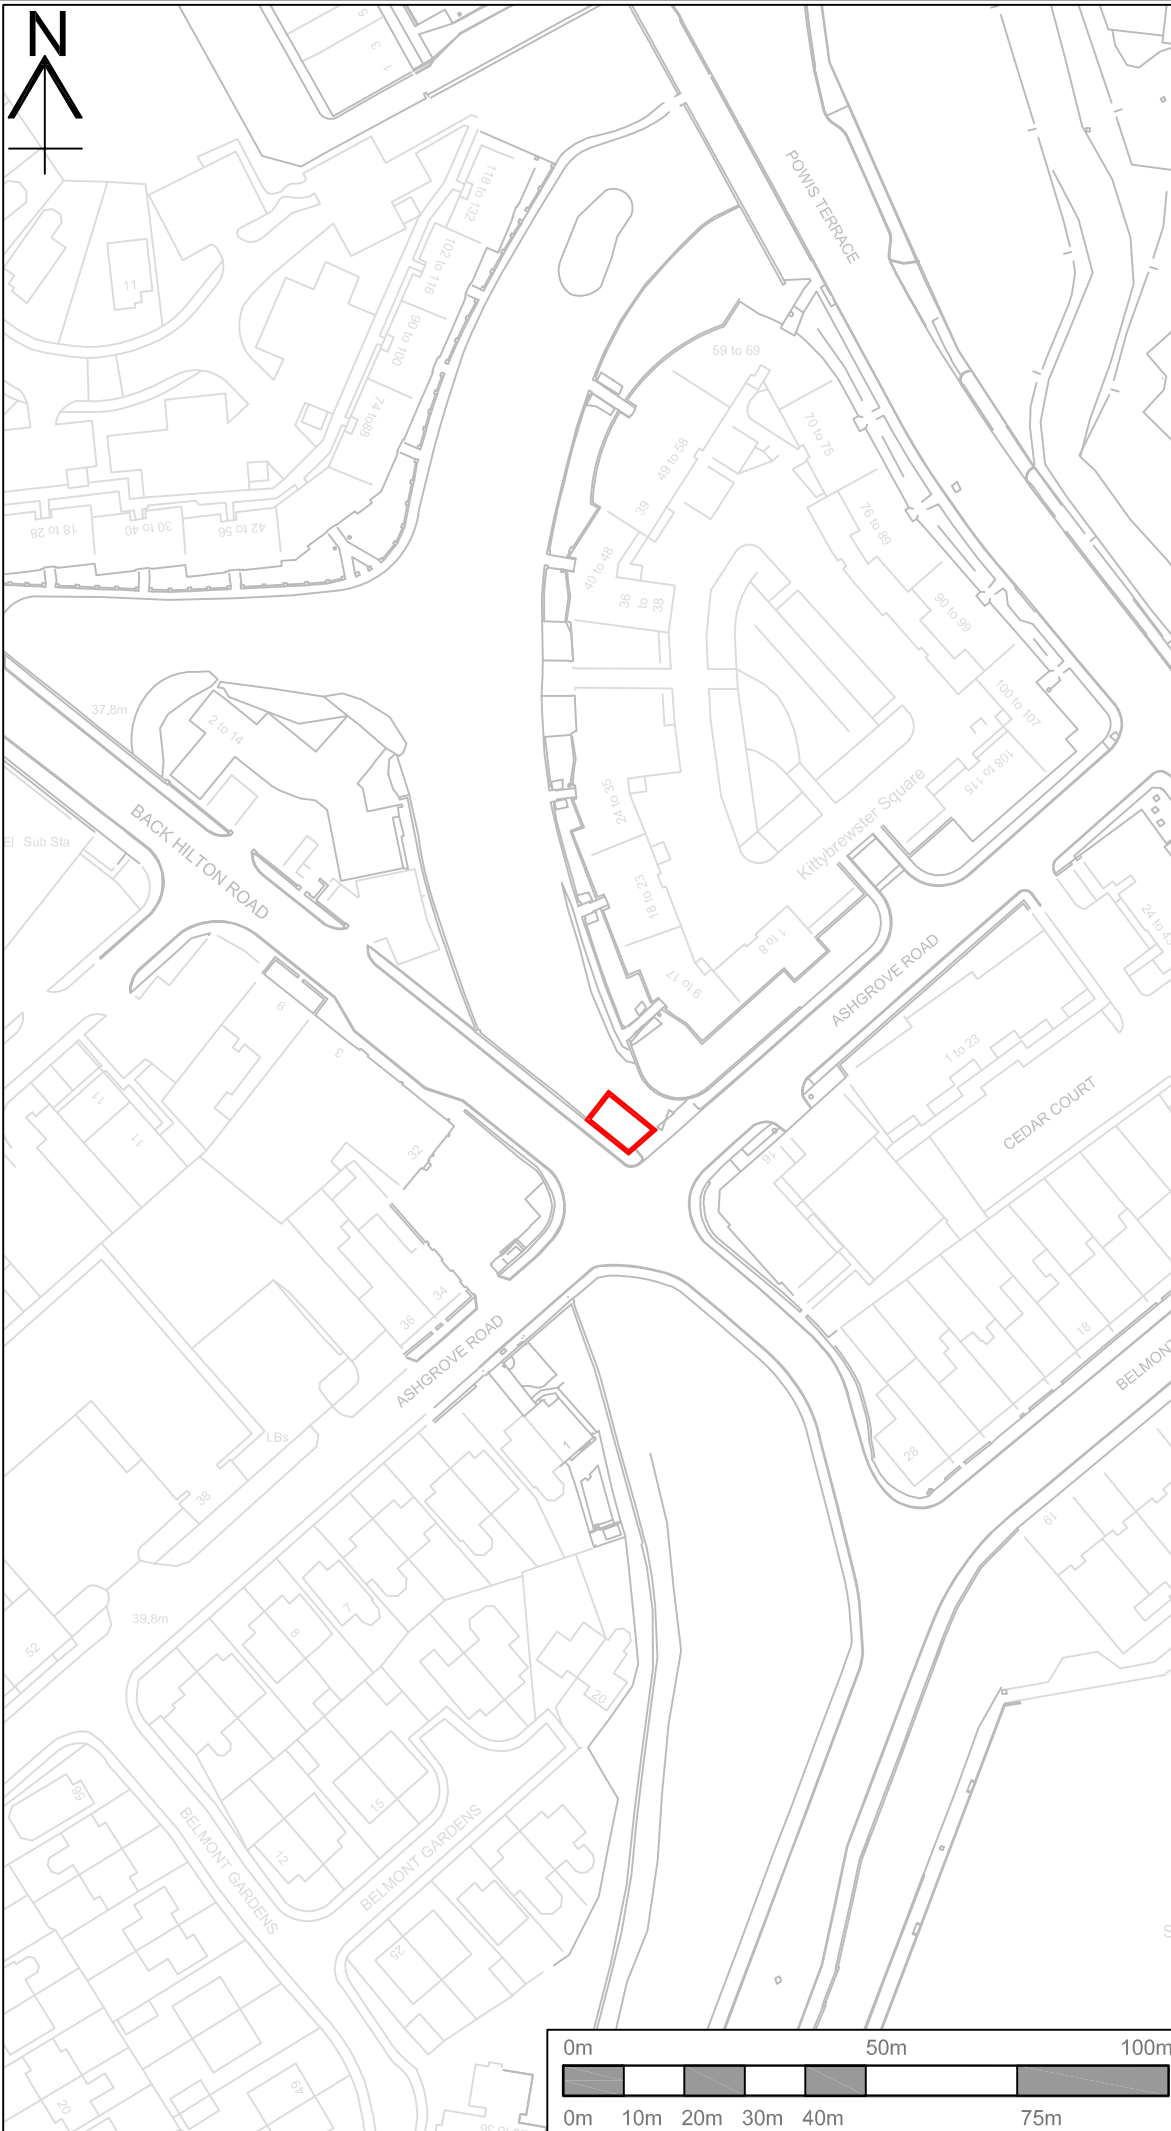

NOTE:

Rev.	Description
A	Blue boundary removed.

Checked (init./date)	Drawn (init./date)
M.M 17.03.20	W.F. 17.03.20



**Capital | Resources**  
 Business Hub 4, Ground Floor North,  
 Marischal College, Broad Street, Aberdeen  
 AB10 1AB  
 Project:


BERRYDEN CORRIDOR IMPROVEMENT

Title:  
 SUB-STATION  
 ASHGROVE ROAD  
 LOCATION PLAN

Drawn	Date	Checked	Date
W.F.	16/03/20	M.M.	16/03/20

Scale @ A4  
 1:1250  
 Drawing No.

1/R/D512/P/073-A

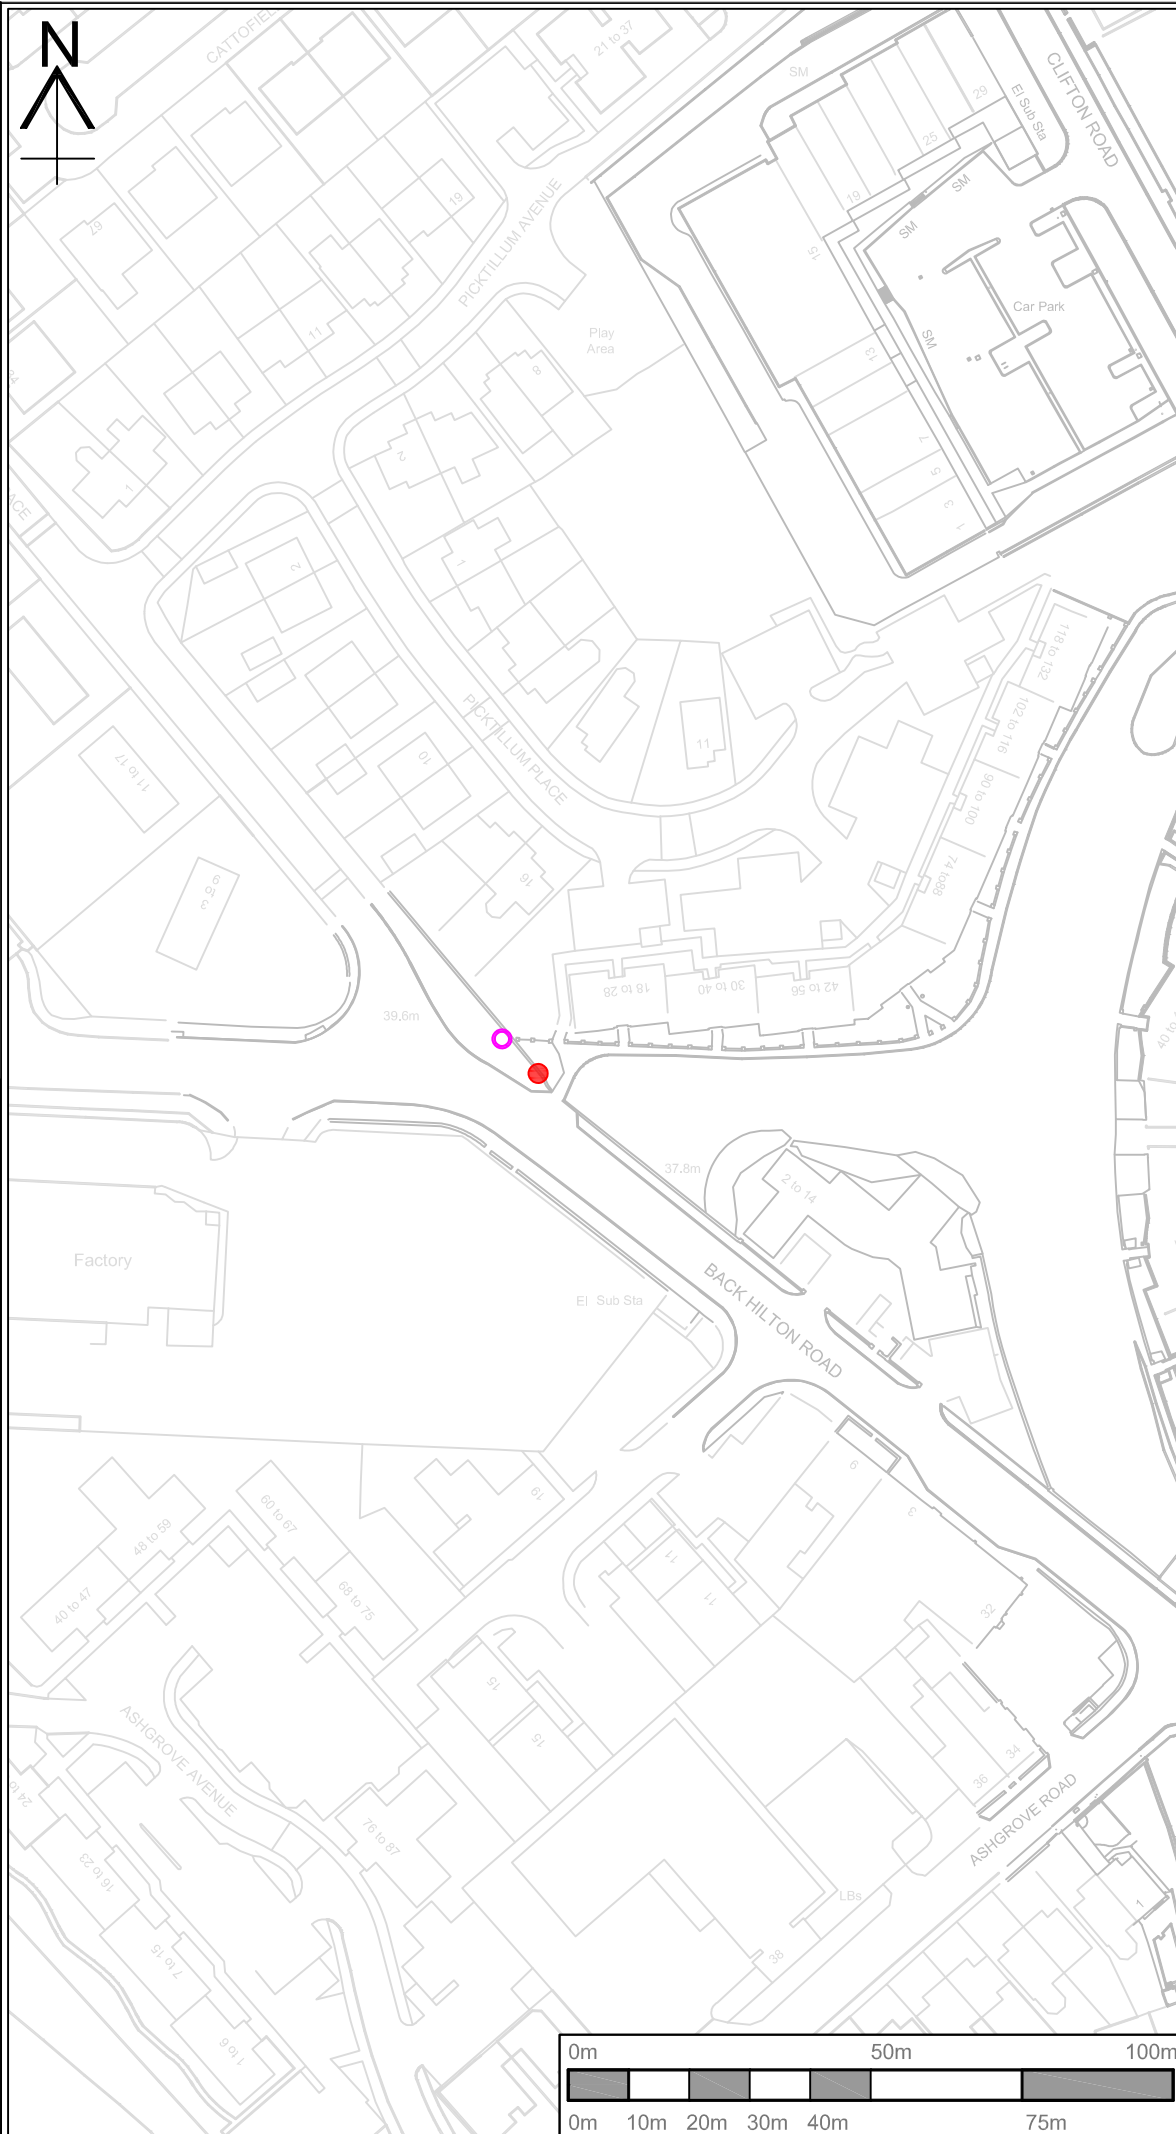

**NOTE:**

- - MARCH STONE TO BE TAKEN DOWN AND MOVED
- - NEW LOCATION FOR MARCH STONE

Rev.	Description

Checked (int/date)	Drawn (int/date)
--------------------	------------------



**Capital | Resources**  
 Business Hub 4, Ground Floor North,  
 Marischal College, Broad Street, Aberdeen  
 AB10 1AB

Project:  
**BERRYDEN CORRIDOR IMPROVEMENT**

Title:  
**LISTED BUILDING CONSENT  
 MARCH STONE  
 BACK HILTON ROAD  
 PROPOSED POSITION**

Drawn	Date	Checked	Date
R.E.	18.03.20	M.M.	18.03.20

Scale @ A4  
 1:1250  
 Drawing No.  
 1/R/D5121/P/074

