



Aberdeen Local Development Plan Review

Proposal for a site to be included in the Main Issues Report

The Proposed Strategic Development Plan does not require us to allocate extra housing or employment land in the next Local Development Plan (LDP). Because the 2012 LDP identified a significant number of greenfield sites to accommodate these requirements, we are not looking to allocate any more greenfield housing or employment land in this plan. It is for this reason that we are not asking for greenfield development options this time around. However, we are always keen to identify new brownfield sites for housing or for other uses. Please use this form to provide details of the site that you wish to have included in the Main Issues Report for consideration as a proposal in the next Aberdeen Local Development Plan.

One of the purposes of this form is to inform a public debate on the merits of the different sites being proposed. All information submitted will therefore be made available to the public to promote a transparent and open process.

Please feel free to provide any further information you feel appropriate to support your submission. The City Council has produced a Sustainability Checklist which provides guidance on the issues which will be used to help us judge the merits of competing development options.

This can be found on www.aberdeencity.gov.uk/localdevelopmentplan


Please ensure your proposal is with us by 14th June 2013.

Using your personal information

Information you supply to Aberdeen City Council (ACC) in this form will be used to prepare the Local Development Plan. The information provided will be made public and will be placed on the Council's website. This will include the name and address of the proposer and landowner.

The Local Development Plan team may also use your contact details to contact you about the information you have provided.

For further information on how your information is used, how ACC maintain the security of your information, and your rights to access information ACC holds about you, please contact Andrew Brownrigg, Team Leader, Local Development Plan Team, Enterprise Planning and Infrastructure, Aberdeen City Council, Business Hub 4 Marischal College, Broad Street, Aberdeen AB10 1AB.

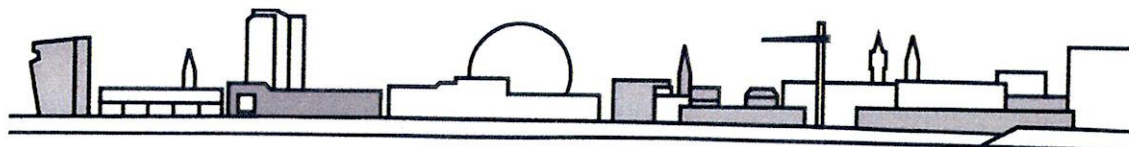

1

Name of proposer: JOHN ADAM & SON

Date: 11/6/13

Address: PER NEW ROTANE ARCHITECTS LTD
110 ROSEMOUNT PLACE, ABERDEEN

Postcode: AB25 2YW

Telephone: [REDACTED]

Email: [REDACTED]

2

Name of landowner: JOHN ADAM & SON

Address: WOODEND FARM, PETERCULTAR
AB14 0NS

The site and your proposal

3 What name would you like the site to be known as?
[The site name could be descriptive or an address]

WOODEND FARM (SITE 3) PETERCULTAR.

Have you any information for the site on the internet? If so please provide the web address:

N/A

4 Please provide a map showing the exact boundaries of the site you would like considered.

Map Provided

5 Please provide the National Grid reference of the site.

N/A

6 What is the current use of the site?

AGRICULTURAL LAND

Has there been any previous development on the site? Yes No

If so, what was it?

[REDACTED]

7 What do you propose using the site for?

HOUSING

8 If you are proposing housing on the site please provide details of what you think would be appropriate, both in terms of the number of dwellings, and their forms (flats, detached houses, terraces etc).

4

9 It is likely that there will be a requirement for 25% of the housing within the development to be affordable. If applicable, are you considering more or less than this figure?

25% More Less

10 If you are proposing business uses please provide details of what you would market the land for?
[Please make sure the area of land proposed for business use is shown on the site plan]

Business and offices (Use Class 4)

General industrial land (Use Class 5) N/A

Storage and distribution (Use Class 6)

Do you have a specific occupier in mind for the site? Yes No

11 If you are proposing uses other than housing or business please provide as much detail as possible on what you propose.

[Examples could include retailing, tourism, renewable energy, sports, leisure and recreation, institutions and education.]

N/A

12 Will the proposed development be phased? Yes No

If yes, then please provide details of what is anticipated to be built and when.

13 Has the local community been given the opportunity to influence/partake in the development proposal?

Yes No Not Yet

If there has been any community engagement please provide details of the way in which it was carried out and how it has influenced your proposals. If no consultation has yet taken place, please detail how you will do so in the future.

Sustainable Development and Design

14 Have you applied principles of sustainable siting and design to your site? The City Council has produced a Sustainability Checklist which provides guidance on the principles of sustainable siting and design and other issues which can be found on www.aberdeencity.gov.uk/localdevelopmentplan

Please provide the following information:

A) Exposure – does the site currently have

- Little shelter from northerly winds
- Some shelter from northerly winds
- Good shelter to northerly winds

B) Aspect – is the site mainly

- North facing
- East or west facing
- South, south west or south east facing

C) Slope – do any parts of the site have a gradient greater than 1 in 12?

- Yes

If yes, approximately how much (hectares or %)

- No

D) Flooding – are any parts of the site at risk of flooding?

- Yes

If yes, approximately how much (hectares or %)

- No

E) Drainage – do any parts of the site currently suffer from poor drainage or waterlogging?

- Yes

If yes, approximately how much (hectares or %)

- No

F) Built and Cultural Heritage – would the development of the site lead to the loss or disturbance of archaeological sites or vernacular or listed buildings?

- Significant loss or disturbance
- Some potential loss or disturbance
- No loss or disturbance

G) Natural conservation – would the development of the site lead to the loss or disturbance of wildlife habitats or species?

- Significant loss or disturbance
- Some potential loss or disturbance
- No loss or disturbance

H) Landscape features – would the development of the site lead to the loss or disturbance of linear and group features of woods, tree belts, hedges and stone walls?

- Significant loss or disturbance
- Some potential loss or disturbance
- No loss or disturbance

I) Landscape fit – would the development be intrusive into the surrounding landscape?

- Significant intrusion
- Slight intrusion
- No intrusion

J) Relationship to existing settlements – how well related will the development be to existing settlements?

- Unrelated (essentially a new settlement)
- Partially related
- Well related to existing settlement } ✓

K) Land use mix – will the development contribute to a balance of land uses, or provide the impetus for attracting new facilities?

- No contribution
- Some contribution } ✓
- Significant contribution } ✓

L) Accessibility – is the site currently accessible to bus, rail, or major road networks?

	Bus Route	Rail Station	Major Road
Access more than 800m away	<input checked="" type="checkbox"/>	<input checked="" type="checkbox"/>	<input type="checkbox"/>
Access between 400-800m	<input type="checkbox"/>	<input type="checkbox"/>	<input checked="" type="checkbox"/>
Access within 400m	<input type="checkbox"/>	<input type="checkbox"/>	<input type="checkbox"/>

M) Proximity to services and facilities – How close are any of the following?

	400m	400m-800m	>800m
Community facilities	<input type="checkbox"/>	<input type="checkbox"/>	<input checked="" type="checkbox"/>
Local shops	<input type="checkbox"/>	<input type="checkbox"/>	<input checked="" type="checkbox"/>
Sports facilities	<input type="checkbox"/>	<input type="checkbox"/>	<input checked="" type="checkbox"/>
Public transport networks	<input type="checkbox"/>	<input checked="" type="checkbox"/>	<input type="checkbox"/>
Primary schools	<input type="checkbox"/>	<input type="checkbox"/>	<input checked="" type="checkbox"/>

N) Footpath and cycle connections – are there any existing direct footpath and cycle connections to community and recreation facilities or employment?

- No available connections
- Limited range of connections
- Good range of connections

O) Proximity to employment opportunities – are there any existing employment opportunities within 1.6km for people using or living in the development you propose?

- None
- Limited }.
- Significant }

P) Contamination – are there any contamination or waste tipping issues with the site?

- Significant contamination or tipping present
- Some potential contamination or tipping present
- No contamination or tipping present

Q) Land use conflict – would the development conflict with adjoining land uses or have any air quality or noise issues?

- Significant conflict
- Some potential conflict
- No conflict

If there are significant conflicts, what mitigation measures are proposed?

R) Physical Infrastructure – does the site have connections to the following utilities?

- Electricity
- Gas
- Water and Sewage

If you are proposing housing, is there existing school capacity in the area?

Secondary Capacity } AS FAR AS WE CAN ESTABLISH THERE IS
 Primary Capacity } CAPACITY IN BOTH

Are there any further physical or service infrastructure issues affecting the site?

PART OF THIS SITE WILL ACCOMMODATE A SEWAGE TREATMENT PLANT WHICH WILL SERVE A DEVELOPMENT SITE TO THE WEST (18 ~ 21 NO. DWELLINGS) PLUS ANY DEVELOPMENT (TO INCLUDE THE CURRENT PITCH ETC) TO THE EAST OF THE ROAD

15 No site is going to be perfect and the checklist above will inevitably raise some potential negative impacts from any development. Where negative impacts are identified, please provide details of their nature and extent and of any mitigation that may be undertaken. Listed below are examples of further information that may be included in your submission:

	Included	Not applicable
Contamination Report	<input type="checkbox"/>	<input checked="" type="checkbox"/>
Flood Risk Assessment	<input type="checkbox"/>	<input checked="" type="checkbox"/>
Drainage Impact Assessment	<input checked="" type="checkbox"/>	<input checked="" type="checkbox"/>
Habitat/biodiversity Assessment	<input type="checkbox"/>	<input checked="" type="checkbox"/>
Landscape Assessment	<input checked="" type="checkbox"/>	<input type="checkbox"/>
Transport Assessment	<input checked="" type="checkbox"/>	<input type="checkbox"/>
Other as applicable (e.g. trees, noise, dust, smell, retail impact assessment etc please state)	<input type="checkbox"/>	<input checked="" type="checkbox"/>

16 Does the development proposal give any benefits to the community? If so what benefits does the development bring, and how would they likely be delivered?


Community benefits can include new community facilities (such as local shops, health, education, leisure and community facilities), affordable housing, green transport links and open spaces. Include elements which you anticipate may be required as developer contributions from the development. (Please note, specific contributions will have to be negotiated with the Council on the basis of the proposal.)

A PLANNING APPLICATION TO REPLACE FOREST Cottage IMMEDIATELY TO THE WEST OF THIS SITE HAS BEEN WITHDRAWN. THIS APPLICATION INCLUDED A PART AREA OF THIS SITE

OTHER APPLICATIONS FOR CHANGE OF USE AND DEVELOPMENT BIDS HAVE BEEN MADE FOR HOUSING TO THE WEST OF THIS SITE. TAKEN TOGETHER THESE COULD FORM A SMALL/CONTAINED RESIDENTIAL DEVELOPMENT WHICH WOULD HAVE LITTLE IMPACT ON THE SURROUNDING COUNTRYSIDE

17 If you have prepared a framework or masterplan showing a possible layout for the site, please include it with this form.

Masterplan/ Framework attached — N/A LAYOUT ATTACHED

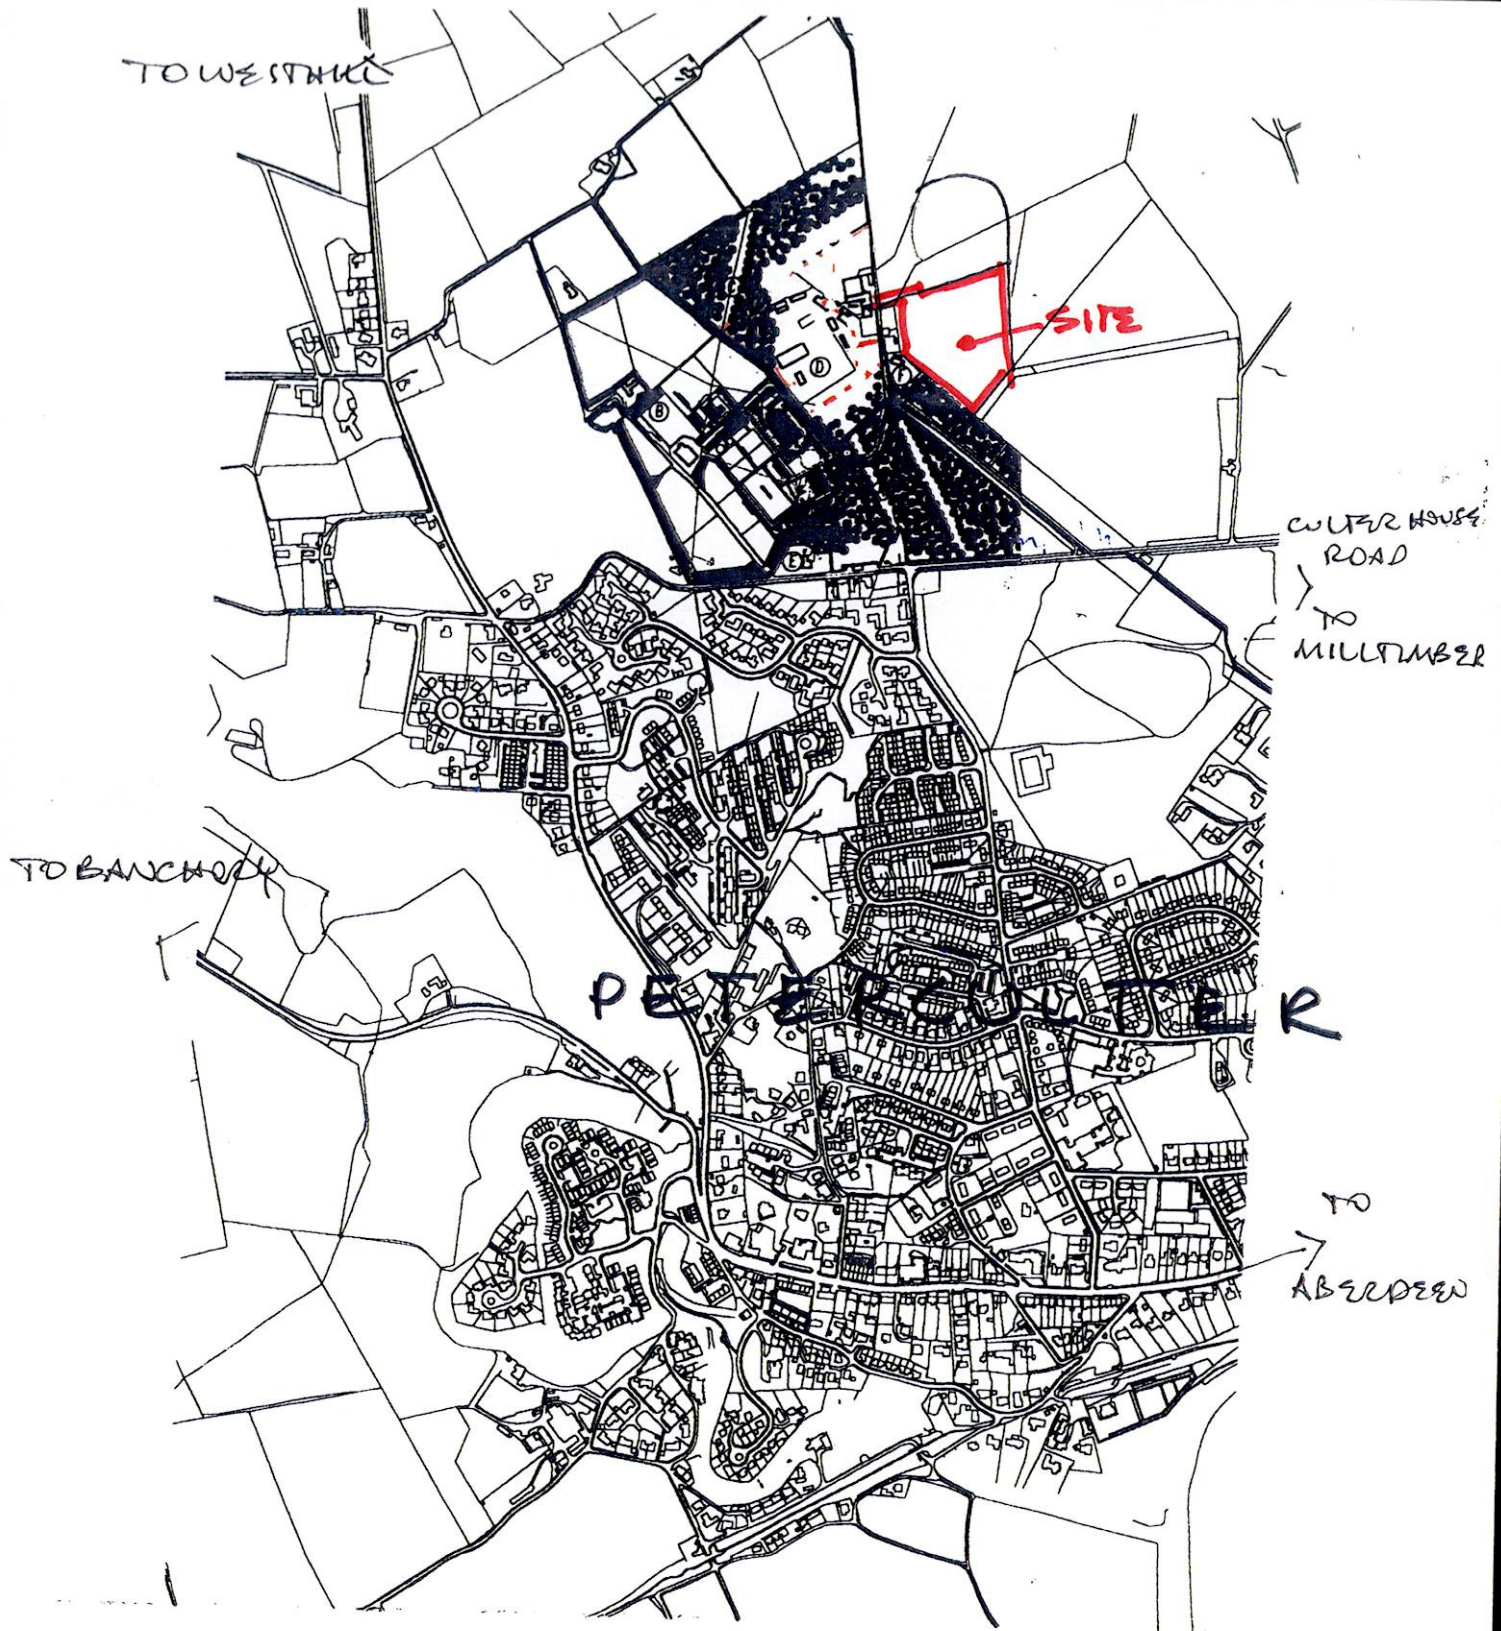



neil rothnie architects



REV NO.	DESCRIPTION	DATE
CLIENT	JOHN ADAM & SON	
PROJECT	WOODEND FARM	
CONTENT	LOCATION	
SCALE	1:10000	DATE JUNE 2013
JOB REFERENCE	2307	DRAWING REV
		01-03/01

NEIL ROTHNIE ARCHITECTS LTD
 ARCHITECTS AND DESIGN CONSULTANTS
 16 ROSEMOUNT PLACE, ABERDEEN, AB25 2YW
 EL 01224 624724 FAX 01224 649394
 fo@neilrothnie.co.uk www.neilrothnie.co.uk

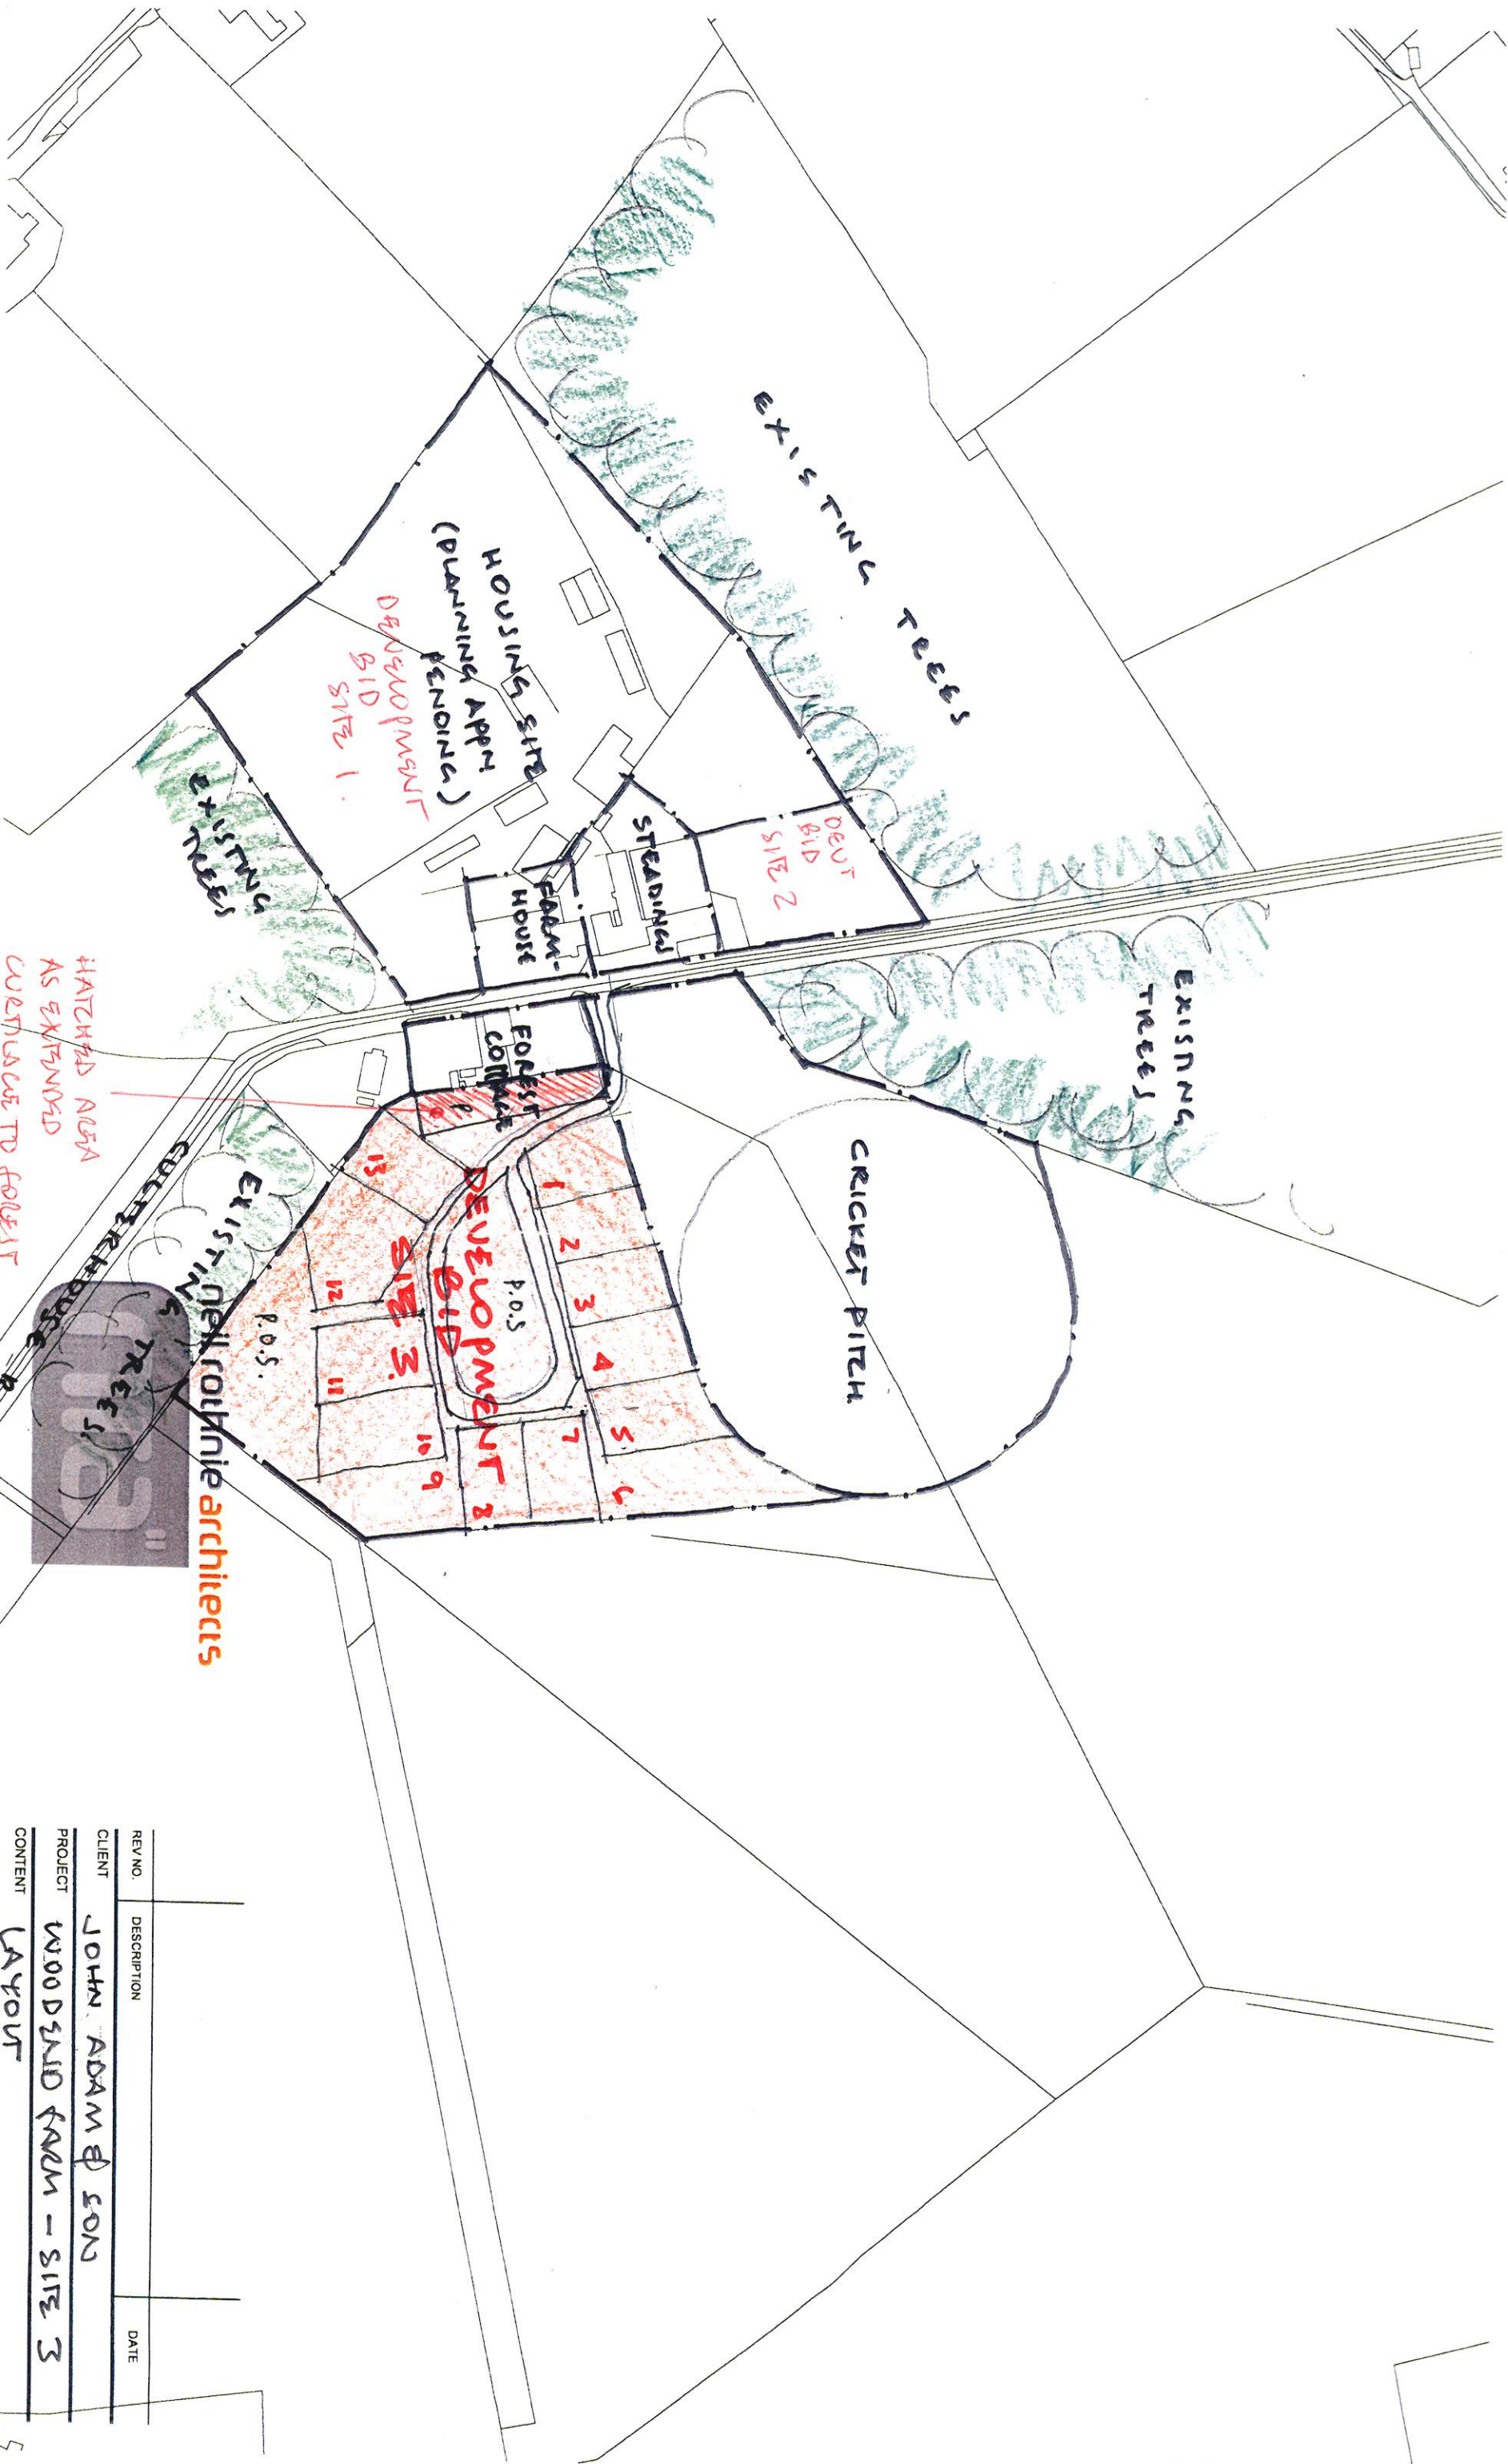

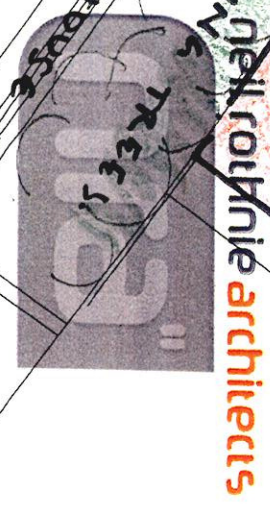

neil rothnie architects

NEIL ROTHNIE ARCHITECTS LTD
 ARCHITECTS AND DESIGN CONSULTANTS
 116 ROSEMOUNT PLACE, ABERDEEN, AB25 2YW
 TEL 01224 624724 FAX 01224 649394
 info@neilrothnie.co.uk www.neilrothnie.co.uk

REV. NO.	DESCRIPTION	DATE
1	JOHN ADAM & SONS	
2	WOODSLOID FARM - SITE 3	
3	LAYOUT	

SCALE 1:2000 DATE JUNE 2013
 JOB REFERENCE 2037 DRAWINGS REV